




DEVELOPER  
**AAI**  
INFRASTRUCTURE

25, SECTOR 52, DRONAGIRI, NAVI MUMBAI.

ARCHITECTS  
**TRIARCH DESIGN STUDIO**  
ARCHITECTS AND INTERIOR DESIGNERS

11.00 M. WIDE ROAD

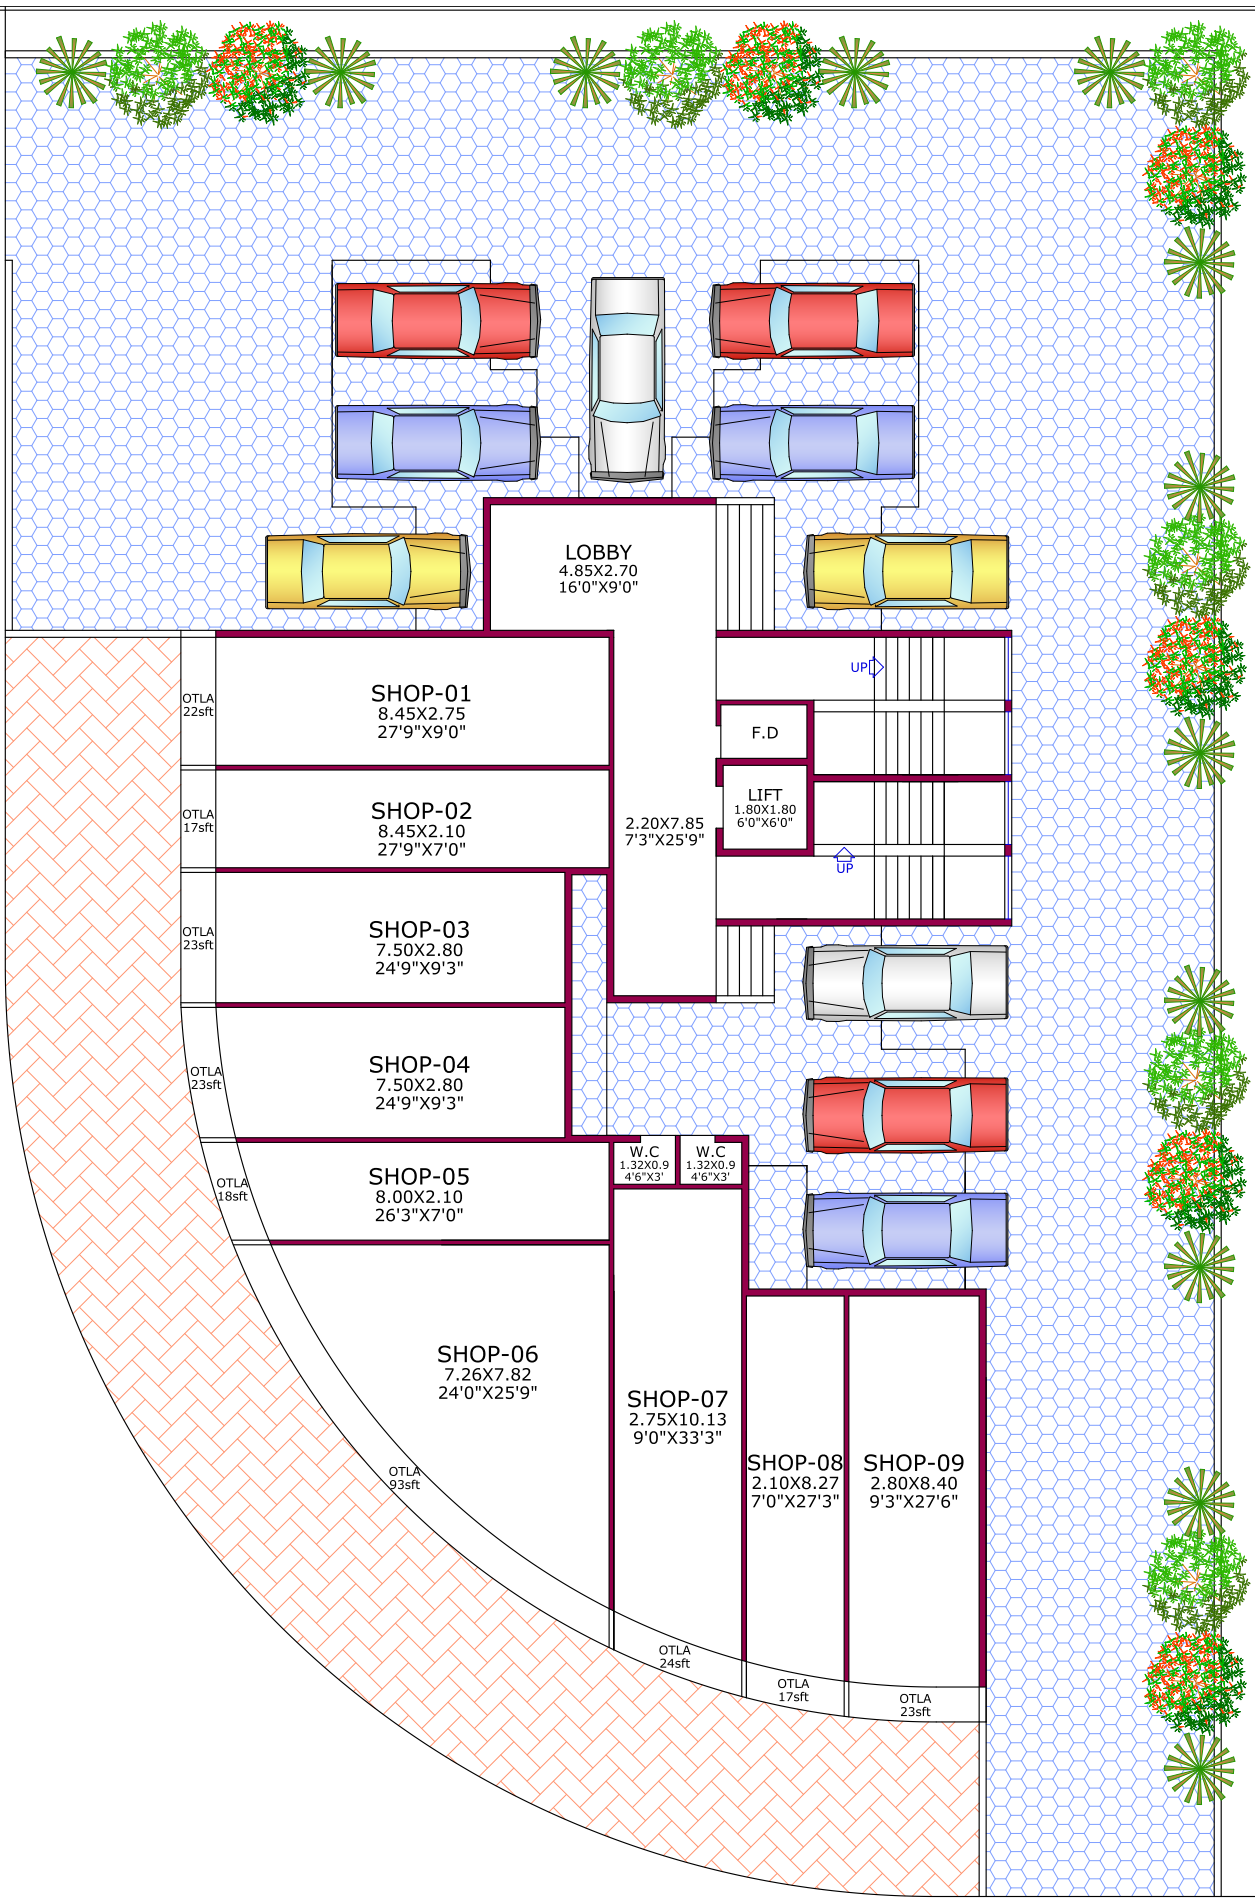


11.00 M. WIDE ROAD  
GROUND FLOOR PLAN


NOTES : ① THE INFORMATION CONTAINED IN THIS LEAFLET/PLAN/DRAWING IS INDICATIVE OF DEVELOPMENT THAT IS PROPOSED SUBJECT TO APPROVAL OF THE AUTHORITIES OR IN THE INTEREST OF CONTINUING IMPROVEMENT. THE ARCHITECT/DEVELOPER RESERVE THE RIGHT TO C  
 ② ALL ROOMS/SHOPS DIMENSIONS ARE UNFINISHED DIMENSIONS. ③ ROOM SIZES ARE INCLUSIVE OF ENCLOSED BALCONY & CLIPBOARD, IF PROVIDED ④ DIMENSIONS SHOWN IN FEET & INCHES ARE ROUNDED OFF. ⑤ ACTUAL ROOM DIMENSIONS MAY VARY DUE TO PLASTERING, TILING & DUE TO STRUCTURAL MEMBERS LIKE COLUMNS/SKIRTINGS ETC.  
 ⑥ ELEVATIONAL FEATURES SHOWN IN DRAWINGS MAY BE CHANGED AS APPROVED AT THE TIME OF EXECUTION ON SITE.

**PROJECT :-**  
 PROPOSED RESIDENTIAL CUM COMMERCIAL  
 BUILDING ON PLOT NO.25, SECTOR 52,  
 DRONAGIRI, NAVI MUMBAI.

**DEVELOPERS**  
**AAI INFRASTRUCTURE**  
 SHOP NO.- 07, PLOT NO.- 40, SECTOR-51,  
 DRONAGIRI, NAVI MUMBAI-400 707.  
 TEL.- 8692830555, 9768567055.

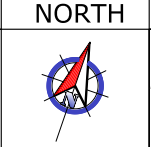


**ARCHITECTS**  
**TRIARCH DESIGN STUDIO**  
 ARCHITECTS AND INTERIOR DESIGNERS  
 HEAD OFF : BHAGAVATI BHAVAN, SARASWATI BALUG, JOGESHWARI (E),  
 MUMBAI-400 002. TEL: 25564441  
 BRANCH OFF : 18 GAURI COMMERCIAL COMPLEX, PLOT NO 19, SECTOR 11,  
 C.E.D., BELGAUR, NAVI MUMBAI. TEL: 27550010, 40240007.

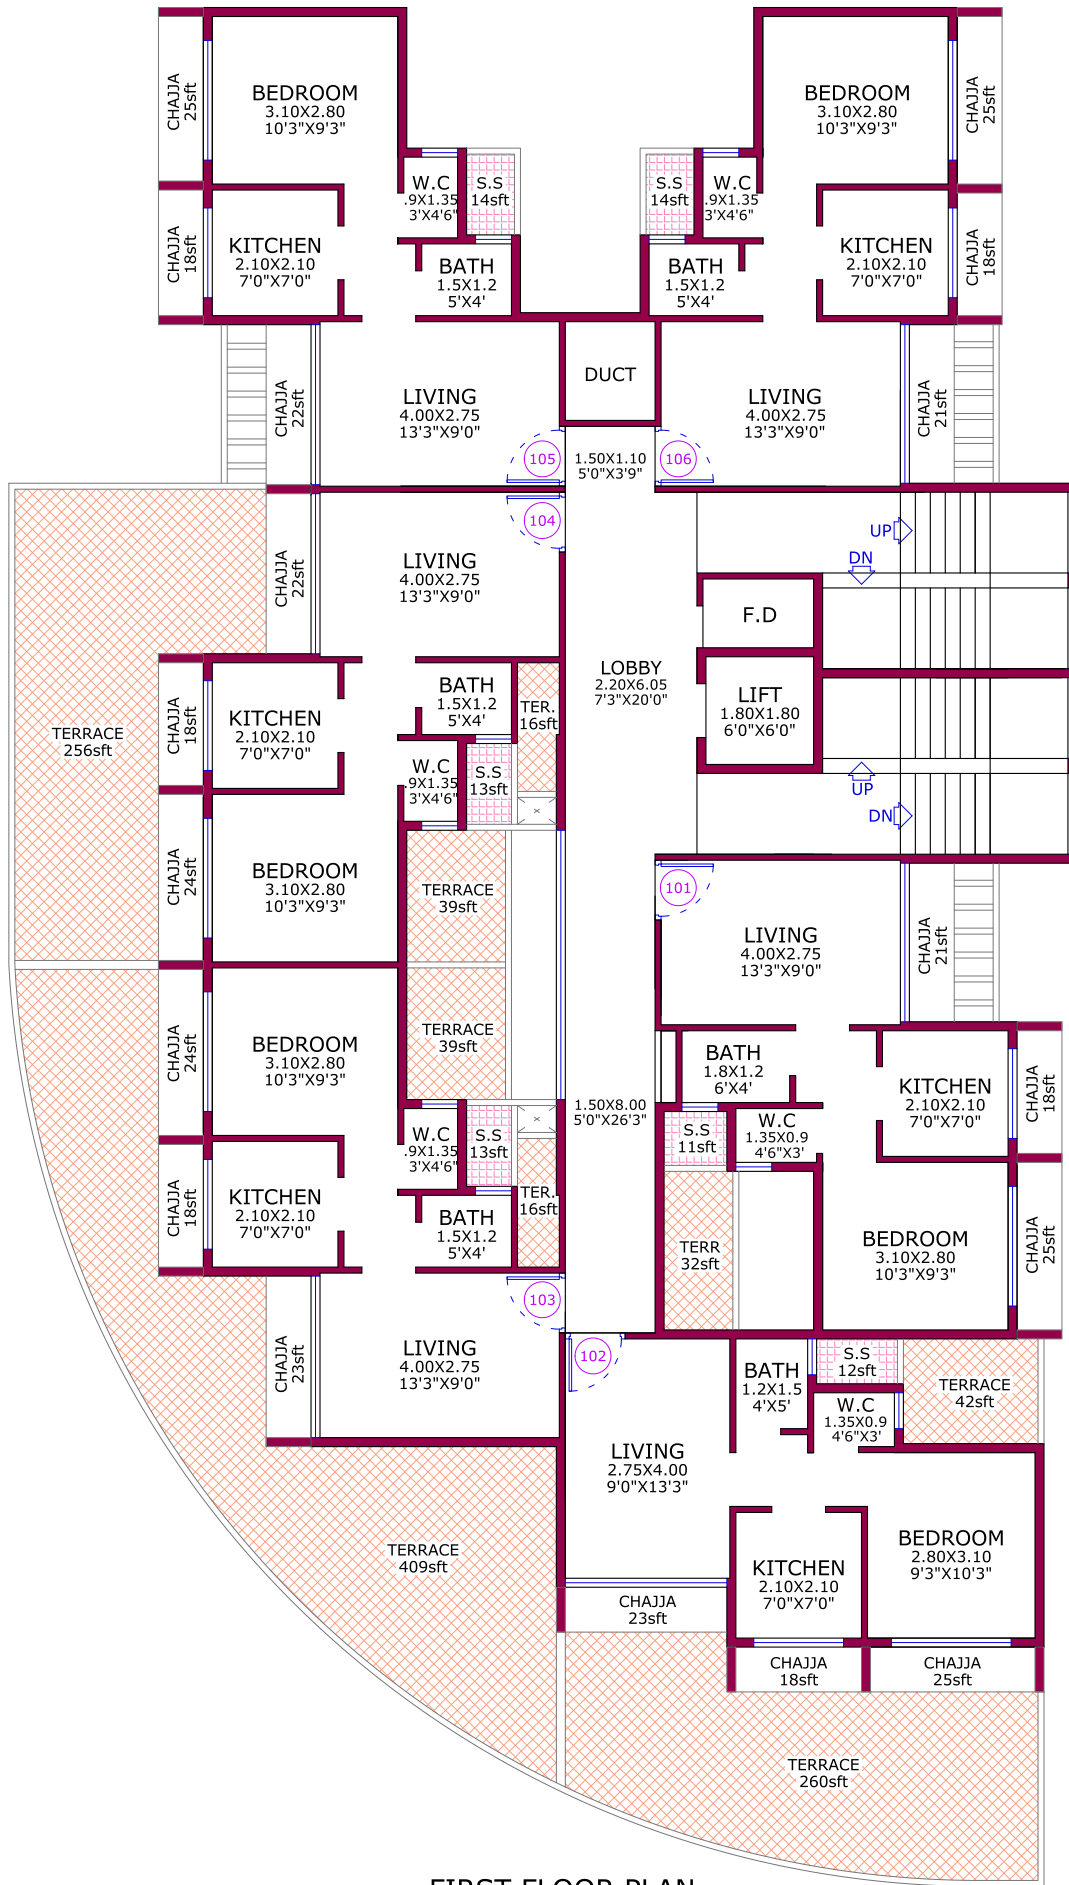

**FIRST FLOOR PLAN**

NOTES: ① THE INFORMATION CONTAINED IN THIS LEAFLET/PLAN/DRAWING IS INDICATIVE OF DEVELOPMENT THAT IS PROPOSED SUBJECT TO APPROVAL OF THE AUTHORITIES OR IN THE INTEREST OF CONTINUING IMPROVEMENT. THE ARCHITECT/DEVELOPER RESERVE THE RIGHT TO C. ② ELEVATIONAL FEATURES SHOWN IN DRAWINGS MAY BE CHANGED AS APPROVED AT THE TIME OF EXECUTION ON SITE.  
 ③ ALL ROOMS/SHOPS DIMENSIONS ARE UNFINISHED DIMENSIONS. ④ ROOM SIZES ARE INCLUSIVE OF ENCLOSED BALCONY & CLIPBOARD, IF PROVIDED ⑤ DIMENSIONS SHOWN IN FEET & INCHES ARE ROUNDED OFF. ⑥ ACTUAL ROOM DIMENSIONS MAY VARY DUE TO PLASTERING, TILING & DUE TO STRUCTURAL MEMBERS LIKE COLLARS/SKIRTINGS ETC.


PROJECT :-	DEVELOPERS	NORTH	ARCHITECTS
PROPOSED RESIDENTIAL CUM COMMERCIAL BUILDING ON PLOT NO.25, SECTOR 52, DRONAGIRI, NAVI MUMBAI.	<b>AAI INFRASTRUCTURE</b> SHOP NO.- 07, PLOT NO.- 40, SECTOR-51, DRONAGIRI, NAVI MUMBAI-400 707. TEL.- 8692830555, 9768567055.		<b>TRIARCH DESIGN STUDIO</b> ARCHITECTS AND INTERIOR DESIGNERS <small>HEAD OFF - BHAGAVATI BHAVAN, SARASWATI BAUG, JOGESHWARI (E), MUMBAI 400 066. TEL. 2854441.            BRANCH OFF - 18, GAUR COMMERICAL COMPLEX, PLOT NO 18, SECTOR 11, C.B.D., BELAPUR, NAVI MUMBAI. TEL. 27668110, 45245567.</small>

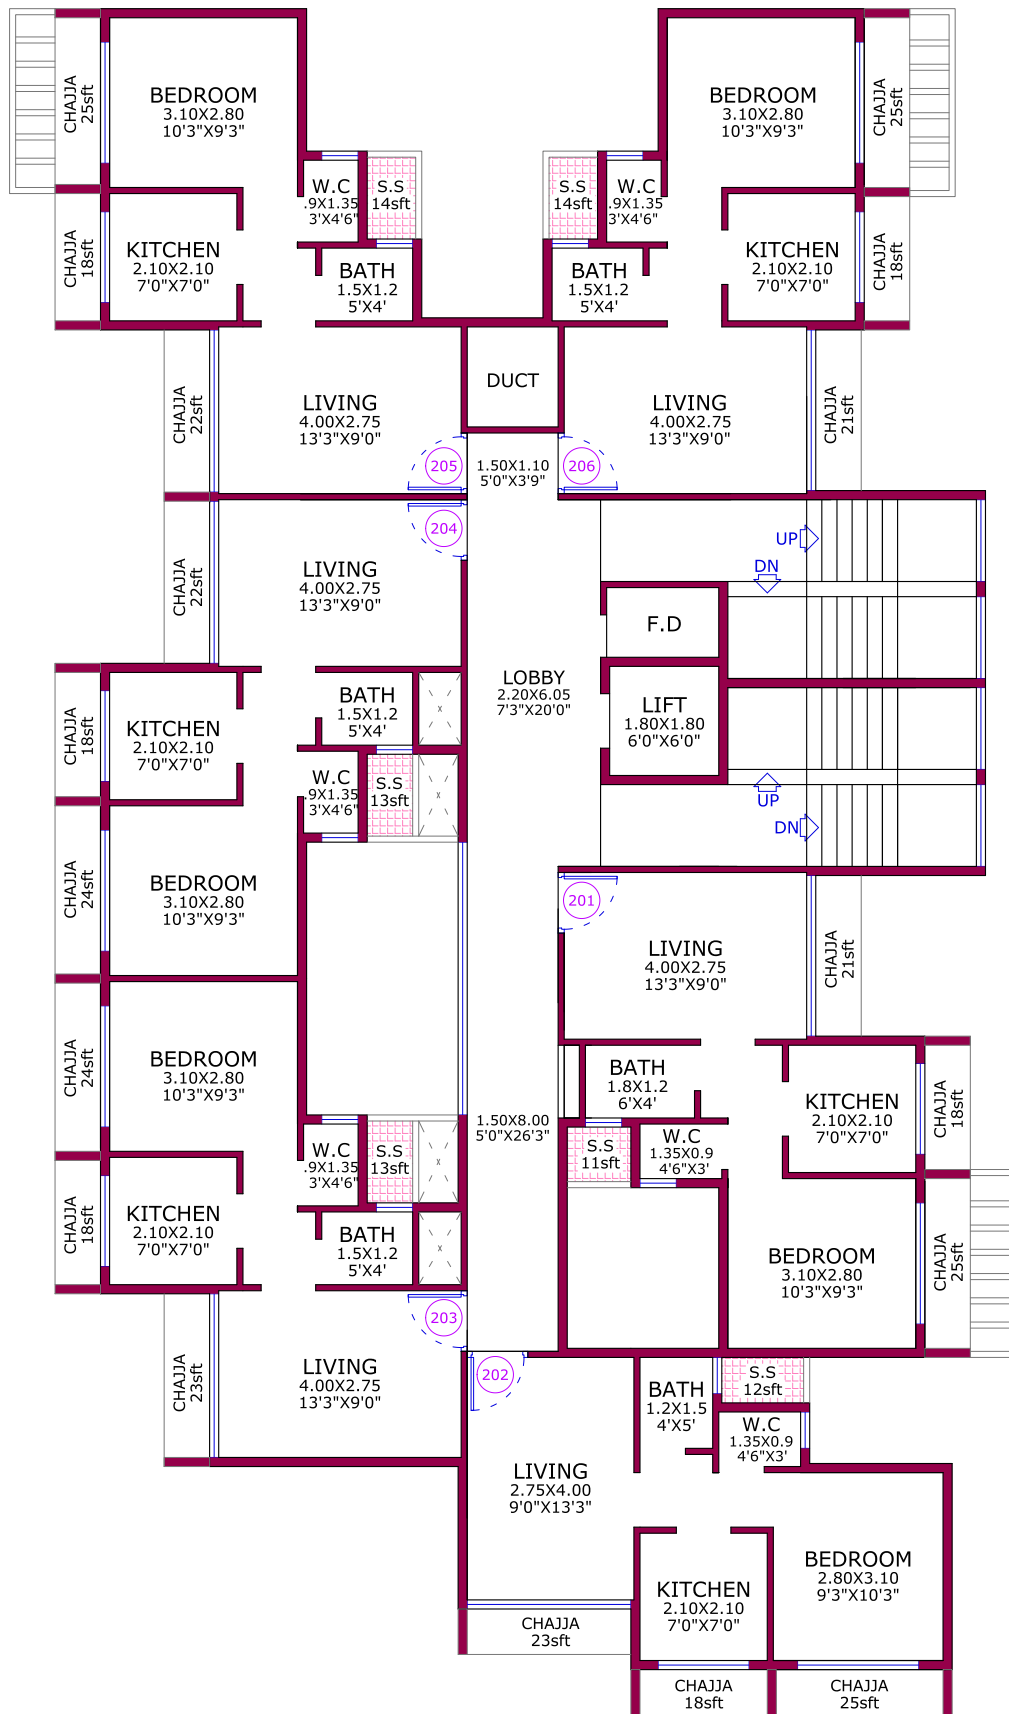

### SECOND FLOOR PLAN

NOTES : ① THE INFORMATION CONTAINED IN THIS LEAFLET/PLAN/DRAWING IS INDICATIVE OF DEVELOPMENT THAT IS PROPOSED SUBJECT TO APPROVAL OF THE AUTHORITIES OR IN THE INTEREST OF CONTINUING IMPROVEMENT. THE ARCHITECT/DEVELOPER RESERVE THE RIGHT TO C  
 ② ALL ROOMS/SHOPS DIMENSIONS ARE UNFINISHED DIMENSIONS. ③ ROOM SIZES ARE INCLUSIVE OF ENCLOSED BALCONY & CLIPBOARD, IF PROVIDED. ④ DIMENSIONS SHOWN IN FEET & INCHES ARE ROUNDED OFF. ⑤ ACTUAL ROOM DIMENSIONS MAY VARY DUE TO PLASTERING, TILING & DUE TO STRUCTURAL MEMBERS LIKE COLUMNS/SKIRTINGS ETC.  
 ⑥ ELEVATIONAL FEATURES SHOWN IN DRAWINGS MAY BE CHANGED AS APPROVED AT THE TIME OF EXECUTION ON SITE.


PROJECT :-	DEVELOPERS	NORTH	ARCHITECTS
PROPOSED RESIDENTIAL CUM COMMERCIAL BUILDING ON PLOT NO.25, SECTOR 52, DRONAGIRI, NAVI MUMBAI.	<b>AAI INFRASTRUCTURE</b> SHOP NO.- 07, PLOT NO.- 40, SECTOR-51, DRONAGIRI, NAVI MUMBAI-400 707. TEL.- 8692830555, 9768567055.		<b>TRIARCH DESIGN STUDIO</b> ARCHITECTS AND INTERIOR DESIGNERS HEAD OFF : BHAGAVATI BHAYAN, SARASWATI BALU, JOGESHWAARIE, KAMRAN 400 560 TEL : 26554811 BRANCH OFF : 18, GAURI COMMERCIAL COMPLEX, PLOT NO 18, SECTOR 11, C.B.D., BELAPUR, NAVI MUMBAI. TEL : 27580810, 49245967.

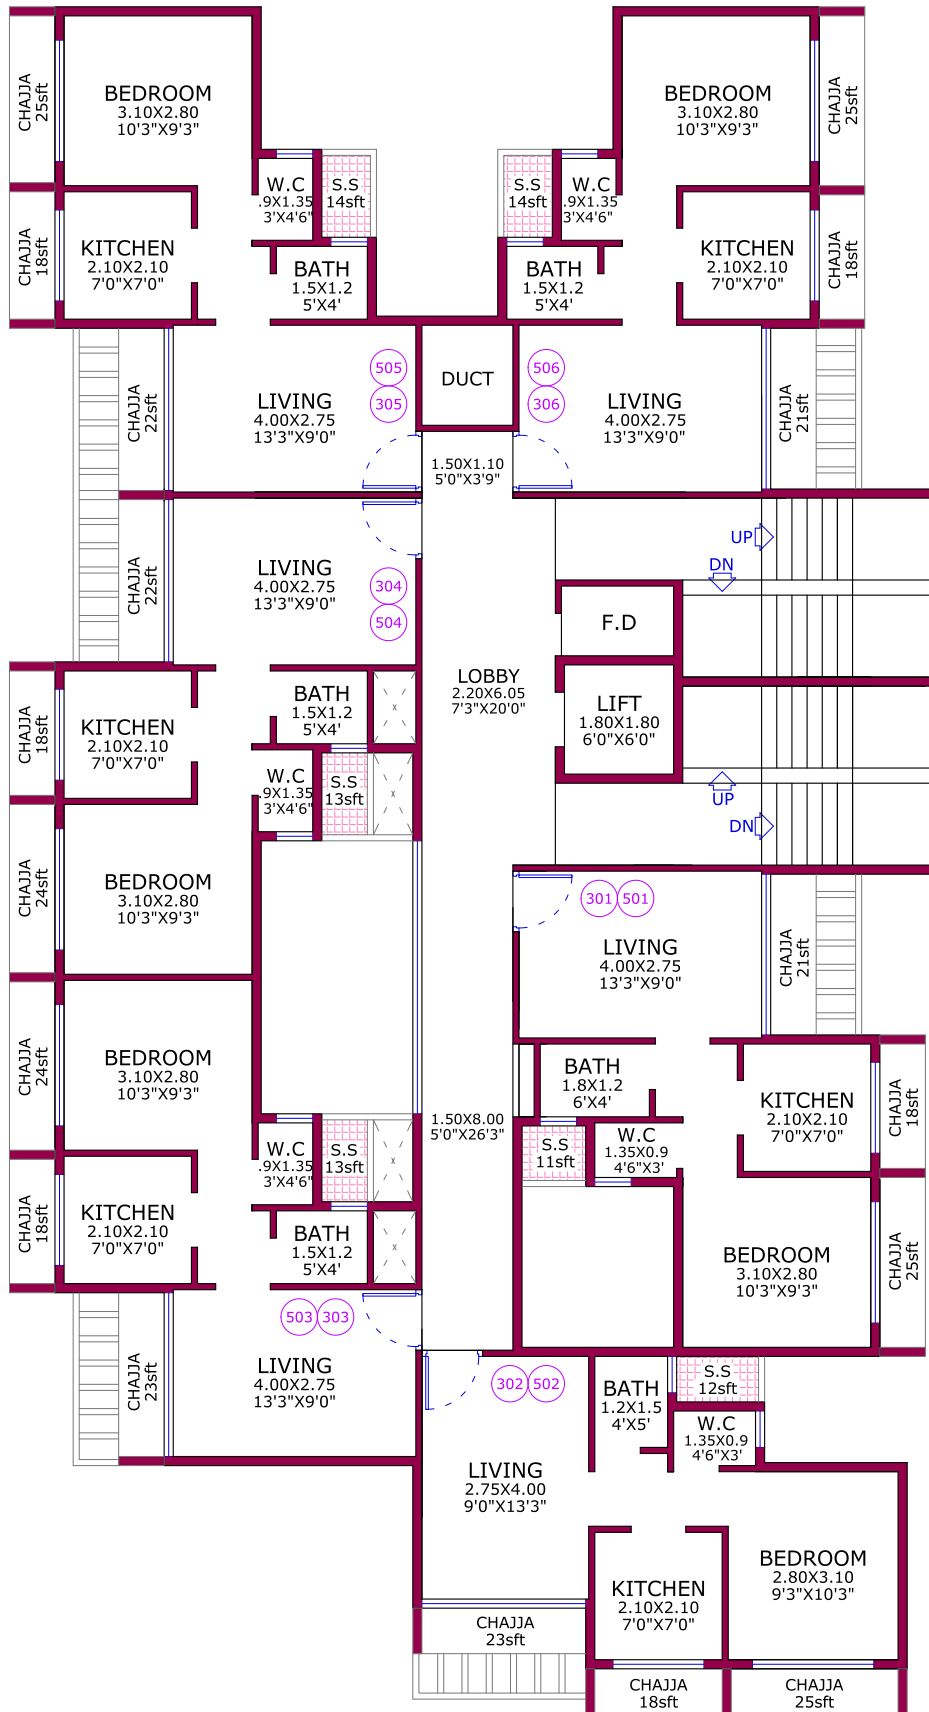

**TYPICAL FLOOR PLAN(3RD & 5TH)**

NOTES : ① THE INFORMATION CONTAINED IN THIS LEAFLET/PLAN/DRAWING IS INDICATIVE OF DEVELOPMENT THAT IS PROPOSED SUBJECT TO APPROVAL OF THE AUTHORITIES OR IN THE INTEREST OF CONTINUING IMPROVEMENT. THE ARCHITECT/DEVELOPER RESERVE THE RIGHT TO C  
 ② ALL ROOMS/SHOPS DIMENSIONS ARE UNFINISHED DIMENSIONS. ③ ROOM SIZES ARE INCLUSIVE OF ENCLOSED BALCONY & CUPBOARD. ④ PROVIDED ⑤ DIMENSIONS SHOWN IN FEET & INCHES ARE ROUNDED OFF. ⑥ ACTUAL ROOM DIMENSIONS MAY VARY DUE TO PLASTERING, TILING & DUE TO STRUCTURAL MEMBERS LIKE COLUMNS/SKIRTINGS ETC. ⑦ ELEVATIONAL FEATURES SHOWN IN DRAWINGS MAY BE CHANGED AS APPROVED AT THE TIME OF EXECUTION ON SITE.


PROJECT :-	DEVELOPERS	NORTH	ARCHITECTS
PROPOSED RESIDENTIAL CUM COMMERCIAL BUILDING ON PLOT NO.25, SECTOR 52, DRONAGIRI, NAVI MUMBAI.	<b>AAI INFRASTRUCTURE</b> SHOP NO.- 07, PLOT NO.- 40, SECTOR-51, DRONAGIRI, NAVI MUMBAI-400 707. TEL.- 8692830555, 9768567055.		<b>TRIARCH DESIGN STUDIO</b> ARCHITECTS AND INTERIOR DESIGNERS <small>HEAD OFF : BHAGYATI BHUVAN, SARASWATI BAUG, JOGESHWARI (E),            MUMBAI-400 060. TEL: 2026441            BRANCH OFF: 18, GAUR COMMERCIAL COMPLEX, PLOT NO 18, SECTOR 11,            C.B.D., BELAPUR, NAVI MUMBAI. TEL: 27580810, 49245667.</small>

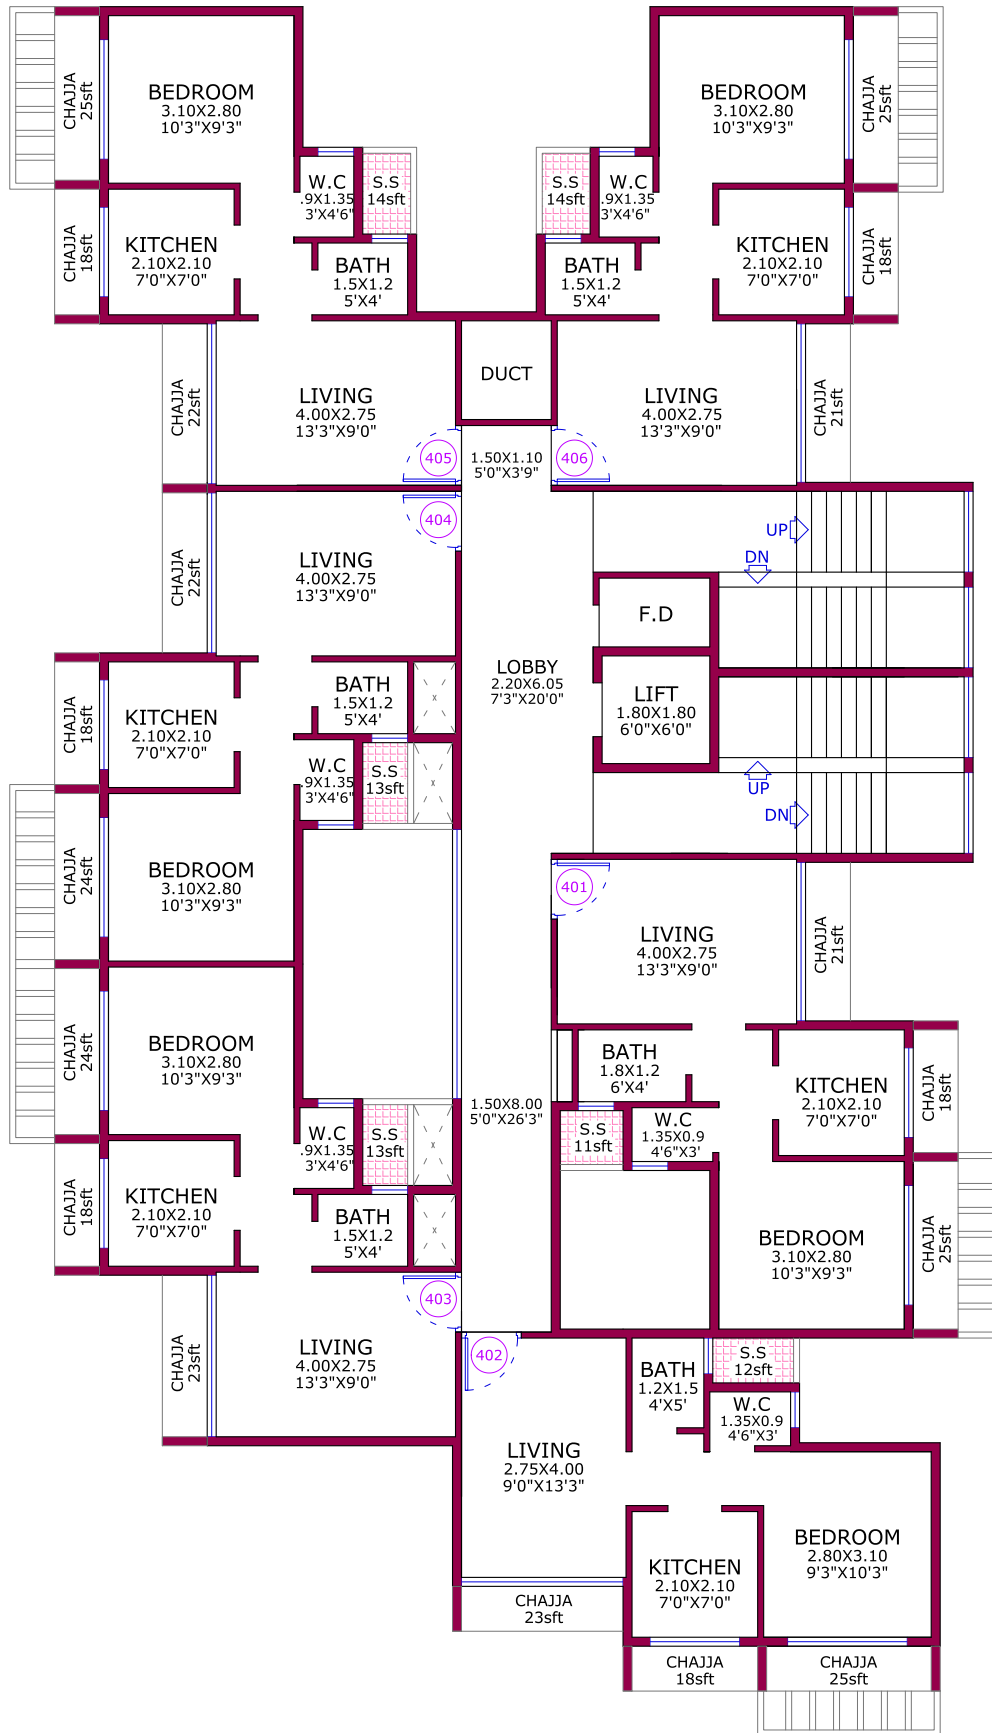

### FOURTH FLOOR PLAN

NOTES : ① THE INFORMATION CONTAINED IN THIS LEAFLET/PLAN/DRAWING IS INDICATIVE OF DEVELOPMENT THAT IS PROPOSED SUBJECT TO APPROVAL OF THE AUTHORITIES OR IN THE INTEREST OF CONTINUING IMPROVEMENT. THE ARCHITECT/DEVELOPER RESERVE THE RIGHT TO C. ② ELEVATIONAL FEATURES SHOWN IN DRAWINGS MAY BE CHANGED AS APPROVED AT THE TIME OF EXECUTION ON SITE.  
 ③ ALL ROOMS/SHOPS DIMENSIONS ARE UNFINISHED DIMENSIONS. ④ ROOM SIZES ARE INCLUSIVE OF ENCLOSED BALCONY & CLIPBOARD, IF PROVIDED ⑤ DIMENSIONS SHOWN IN FEET & INCHES ARE ROUNDED OFF. ⑥ ACTUAL ROOM DIMENSIONS MAY VARY DUE TO PLASTERING, TILING & DUE TO STRUCTURAL MEMBERS LIKE COLUMNS/SKIRTINGS ETC.


PROJECT :-	DEVELOPERS	NORTH	ARCHITECTS
PROPOSED RESIDENTIAL CUM COMMERCIAL BUILDING ON PLOT NO.25, SECTOR 52, DRONAGIRI, NAVI MUMBAI.	<b>AAI INFRASTRUCTURE</b> SHOP NO.- 07, PLOT NO.- 40, SECTOR-51, DRONAGIRI, NAVI MUMBAI-400 707. TEL.- 8692830555, 9768567055.		<b>TRIARCH DESIGN STUDIO</b> ARCHITECTS AND INTERIOR DESIGNERS <small>HEAD OFF - BHAGAVATI BHAVAN, SARADWATI BAUG, JOCESHWARI (E), MUMBAI 400 060. TEL: 29564441            BRANCH OFF - 18 SAURB COMMERICAL COMPLEX, PLOT NO 18, SECTOR 11, C.D.D., BELAPUR, NAVI MUMBAI. TEL: 27560810, 82645561</small>

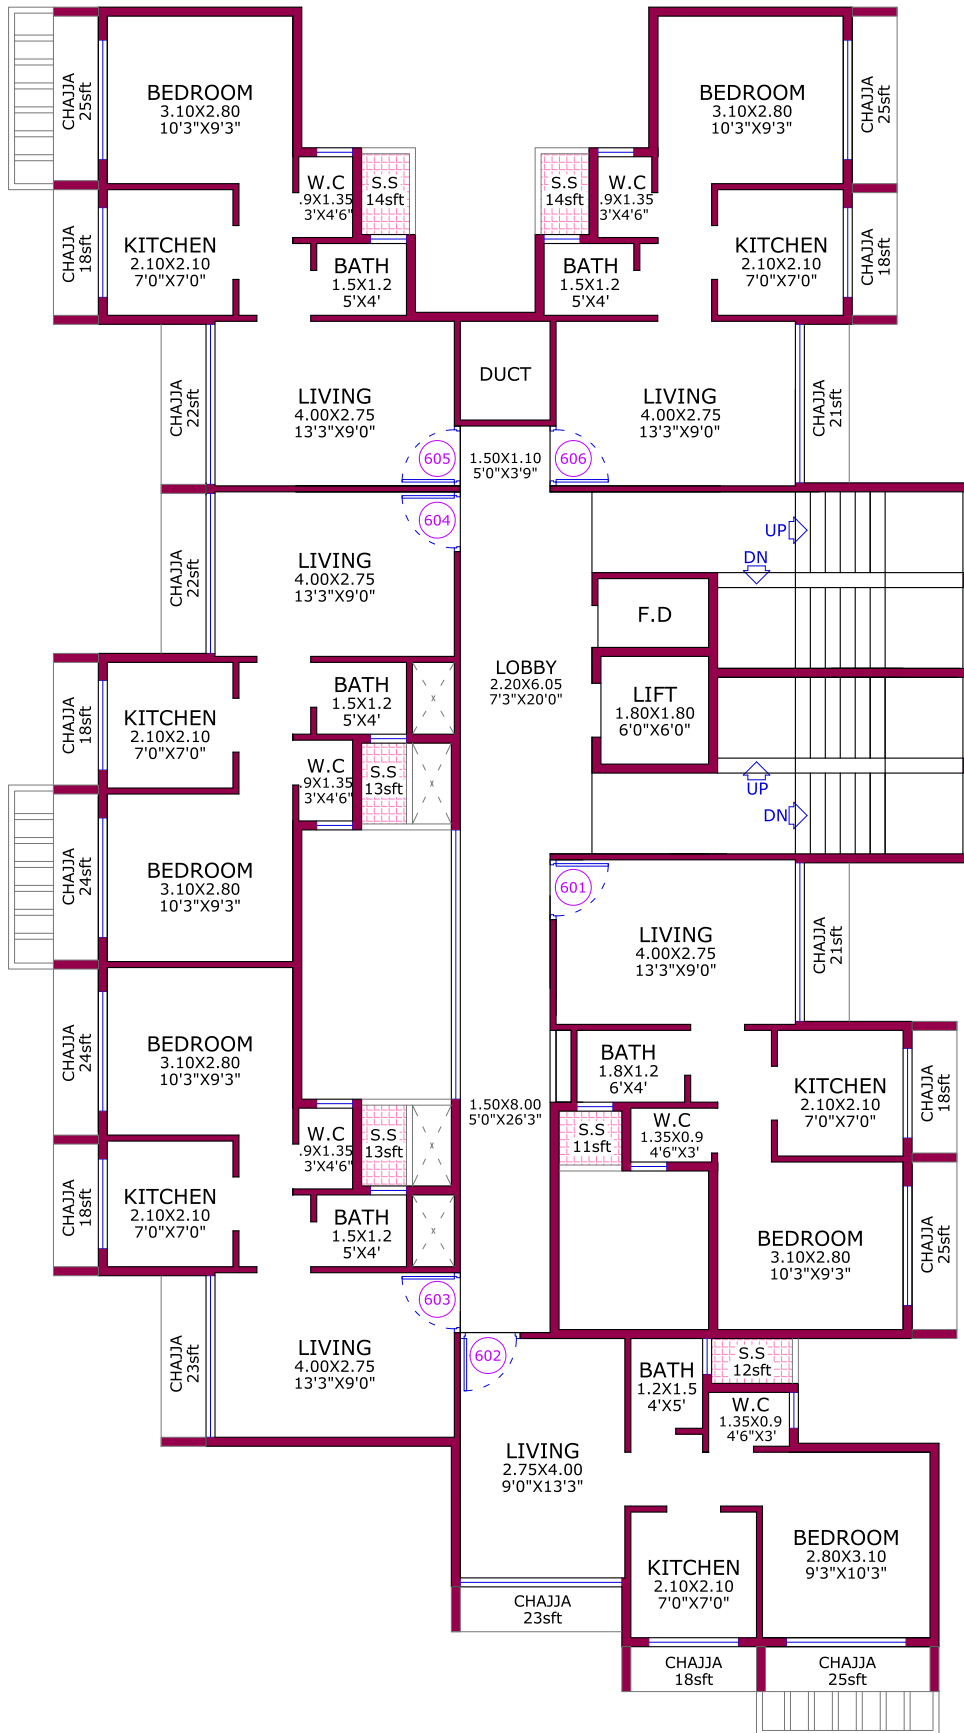

### SIXTH FLOOR PLAN

NOTES : ① THE INFORMATION CONTAINED IN THIS LEAFLET/PLAN/DRAWING IS INDICATIVE OF DEVELOPMENT THAT IS PROPOSED SUBJECT TO APPROVAL OF THE AUTHORITIES OR IN THE INTEREST OF CONTINUING IMPROVEMENT, THE ARCHITECT/DEVELOPER RESERVE THE RIGHT TO C. ② ELEVATIONAL FEATURES SHOWN IN DRAWINGS MAY BE CHANGED AS APPROVED AT THE TIME OF EXECUTION ON SITE. ③ ALL ROOMS/SHOPS DIMENSIONS ARE UNFINISHED DIMENSIONS. ④ ROOM SIZES ARE INCLUSIVE OF ENCLOSED BALCONY & CLIPBOARD, IF PROVIDED ⑤ DIMENSIONS SHOWN IN FEET & INCHES ARE ROUNDED OFF. ⑥ ACTUAL ROOM DIMENSIONS MAY VARY DUE TO PLASTERING, TILING & DUE TO STRUCTURAL MEMBERS LIKE COLLINGS/SKIRTINGS ETC.

PROJECT :-	DEVELOPERS	NORTH	ARCHITECTS
PROPOSED RESIDENTIAL CUM COMMERCIAL BUILDING ON PLOT NO.25, SECTOR 52, DRONAGIRI, NAVI MUMBAI.	<b>AAI INFRASTRUCTURE</b> SHOP NO.- 07, PLOT NO.- 40, SECTOR-51, DRONAGIRI, NAVI MUMBAI-400 707. TEL.- 8692830555, 9768567055.		<b>TRIARCH DESIGN STUDIO</b> ARCHITECTS AND INTERIOR DESIGNERS <small>HEAD OFF - BHAGAVATI BHAVAN, SARASWATI BAUS, JOSEPHNARI (E), MUMBAI 400 960. TEL: 2658441            BRANCH OFF - 18, GAUR, COMMERCIAL COMPLEX, PLOT NO 18, SECTOR 11, C.E.D., BELAPUR, NAVI MUMBAI. TEL: 27588910, 46245887.</small>

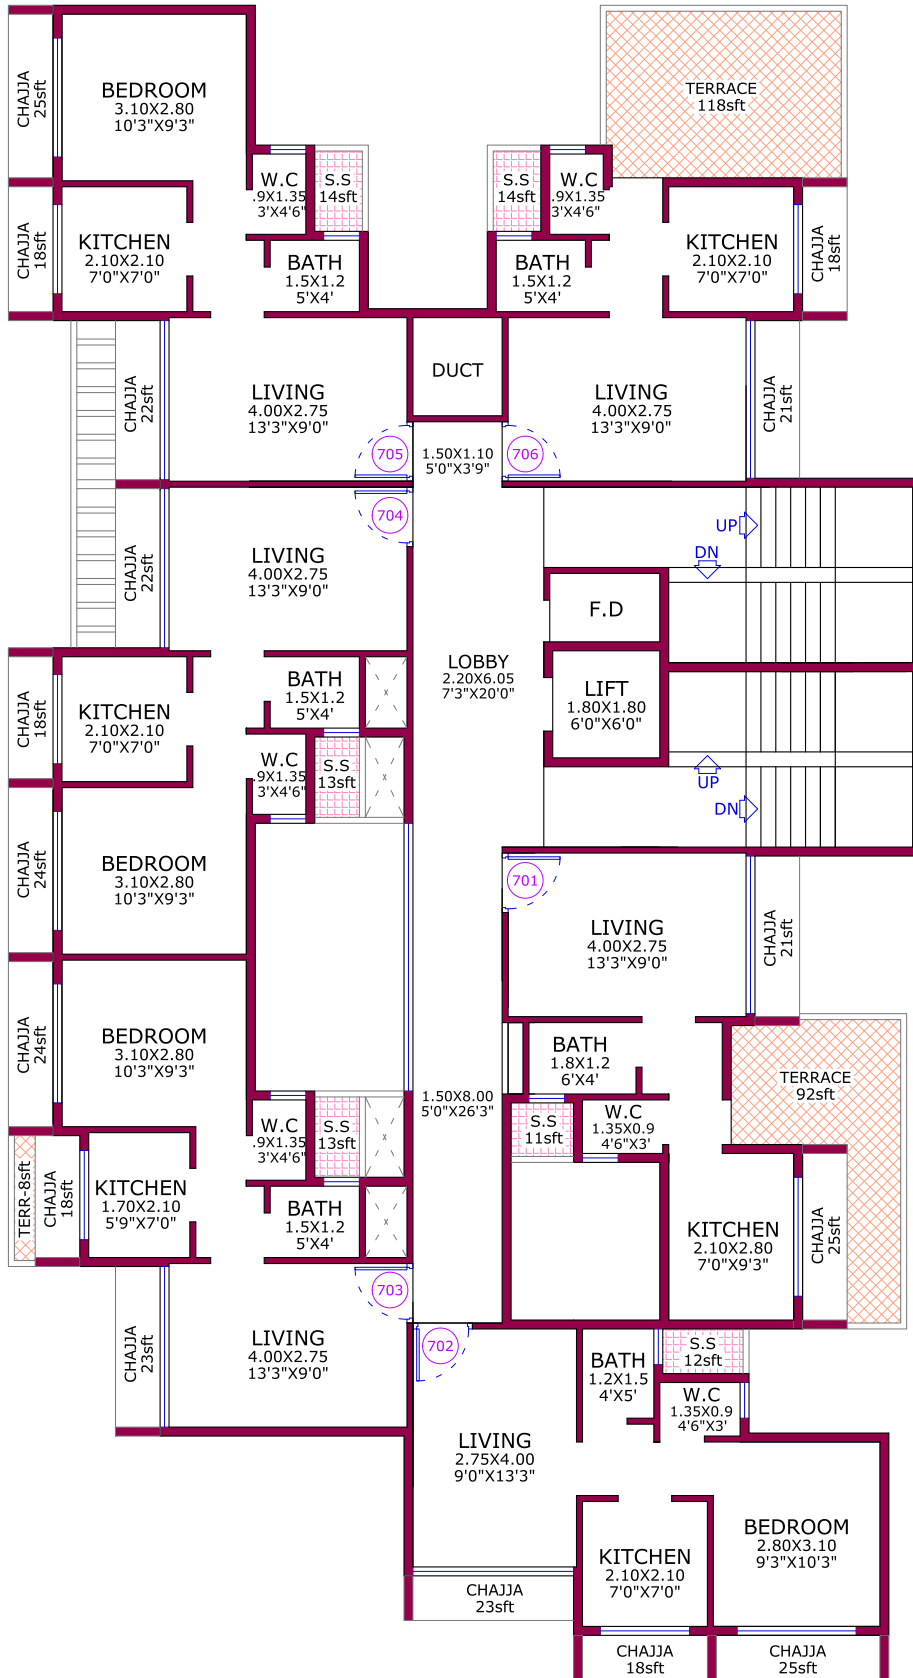

### SEVENTH FLOOR PLAN

NOTES : ① THE INFORMATION CONTAINED IN THIS LEAFLET/PLAN/DRAWING IS INDICATIVE OF DEVELOPMENT THAT IS PROPOSED SUBJECT TO APPROVAL OF THE AUTHORITIES OR IN THE INTEREST OF CONTINUING IMPROVEMENT. THE ARCHITECT/DEVELOPER RESERVE THE RIGHT TO C ② ELEVATIONAL FEATURES SHOWN IN DRAWINGS MAY BE CHANGED AS APPROVED AT THE TIME OF EXECUTION ON SITE.  
 ③ ALL ROOMS/SHOPS DIMENSIONS ARE UNFINISHED DIMENSIONS. ④ ROOM SIZES ARE INCLUSIVE OF ENCLOSED BALCONY & CURBOARD, IF PROVIDED ⑤ DIMENSIONS SHOWN IN FEET & INCHES ARE ROUNDED OFF. ⑥ ACTUAL ROOM DIMENSIONS MAY VARY DUE TO PLASTERING, TILING & DUE TO STRUCTURAL MEMBERS LIKE COLUMNS/SKIRTINGS ETC.

PROJECT :-	DEVELOPERS	NORTH	ARCHITECTS
PROPOSED RESIDENTIAL CUM COMMERCIAL BUILDING ON PLOT NO.25, SECTOR 52, DRONAGIRI, NAVI MUMBAI.	<b>AAI INFRASTRUCTURE</b> SHOP NO.- 07, PLOT NO.- 40, SECTOR-51, DRONAGIRI, NAVI MUMBAI-400 707. TEL.- 8692830555, 9768567055.		<b>TRIARCH DESIGN STUDIO</b> ARCHITECTS AND INTERIOR DESIGNERS HEAD OFF : BHAGAVATI BHUZAN, SARASWATI BAUG, JODESHWAR (E), BOMBAY-400 005 TEL: 26204441 BRANCH OFF : 18, GAURI COMMERCIAL COMPLEX, PLOT NO 19, SECTOR 11, C.B.D., BELAPUR, NAVI MUMBAI. TEL: 27308019, 26245007.