




DEVELOPER  
**AAI**  
INFRASTRUCTURE

114, SECTOR- 48, DRONAGIRI, NAVI MUMBAI.

ARCHITECTS  
**TRIARCH DESIGN STUDIO**  
ARCHITECTS AND INTERIOR DESIGNERS

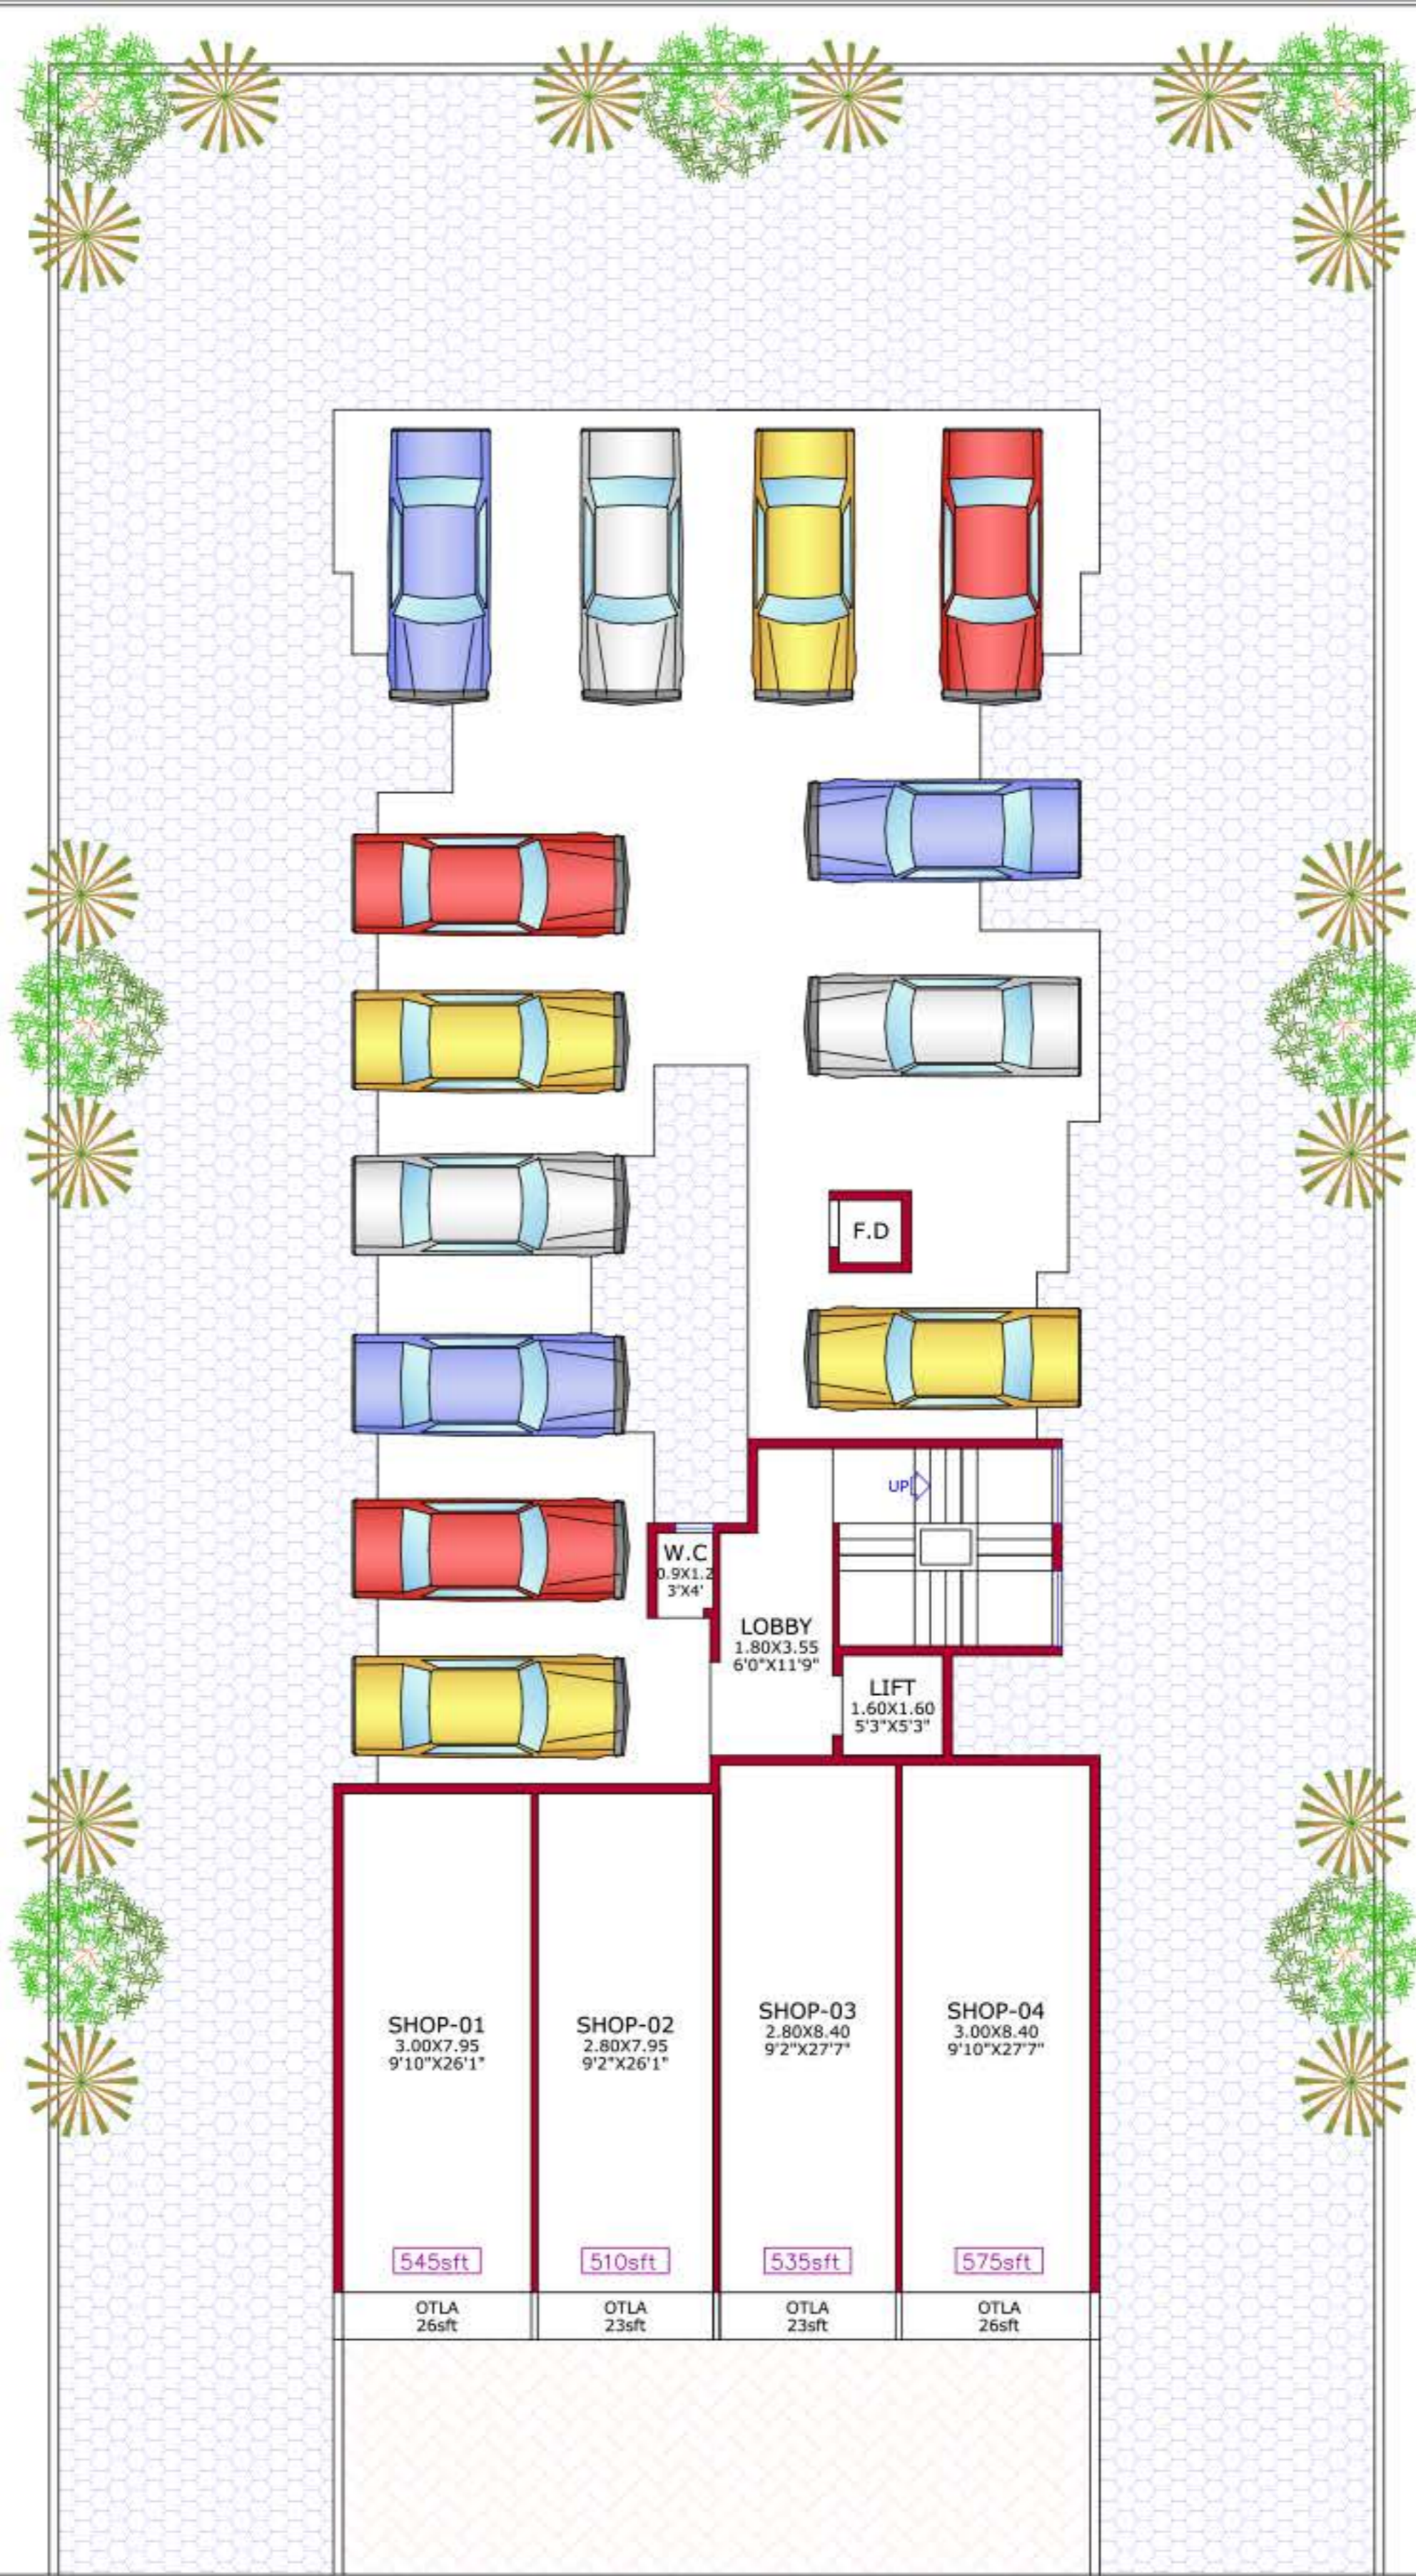


REQUIRED PARKING - 15(02VISITOR )  
 PROPOSED PARKING- 13  
 STACK PARKING- 02

**GROUND FLOOR PLAN**

NOTES : ① THE INFORMATION CONTAINED IN THIS LEAFLET/PLAN/DRAWING IS INDICATIVE OF DEVELOPMENT THAT IS PROPOSED SUBJECT TO APPROVAL OF THE AUTHORITIES OR IN THE INTEREST OF CONTINUING IMPROVEMENT. THE ARCHITECT/DEVELOPER RESERVE THE RIGHT TO C  
 ② ELEVATIONAL FEATURES SHOWN IN DRAWINGS MAY BE CHANGED AS APPROVED AT THE TIME OF EXECUTION ON SITE.  
 ③ ALL ROOMS/SHOPS DIMENSIONS ARE UNFINISHED DIMENSIONS. ④ ROOM SIZES ARE INCLUSIVE OF ENCLOSED BALCONY & CLIPBOARD, IF PROVIDED ⑤ DIMENSIONS SHOWN IN FEET & INCHES ARE ROUNDED OFF. ⑥ ACTUAL ROOM DIMENSIONS MAY VARY DUE TO PLASTERING, TILING & DUE TO STRUCTURAL MEMBERS LIKE COLUMNS/SKIRTINGS ETC.

PROJECT :-	DEVELOPERS	NORTH	ARCHITECTS
PROPOSED RESIDENTIAL CUM COMMERCIAL BUILDING ON PLOT NO.- 114, SECTOR- 48, DRONAGIRI, NAVI MUMBAI.			 <b>TRIARCH DESIGN STUDIO</b> ARCHITECTS AND INTERIOR DESIGNERS HEAD OFF : BHADAVATI BHUWAN, SARASWATI BAUG, JODHPURAN 12, NEARBY 400 GPO, TEL: 28264415 BRANCH OFF : 18, GAURJI COMMERCIAL COMPLEX, PLOT NO 18, SECTOR 11, C.B.D., BELAPUR, NAVI MUMBAI. TEL: 27568912, 28265867.

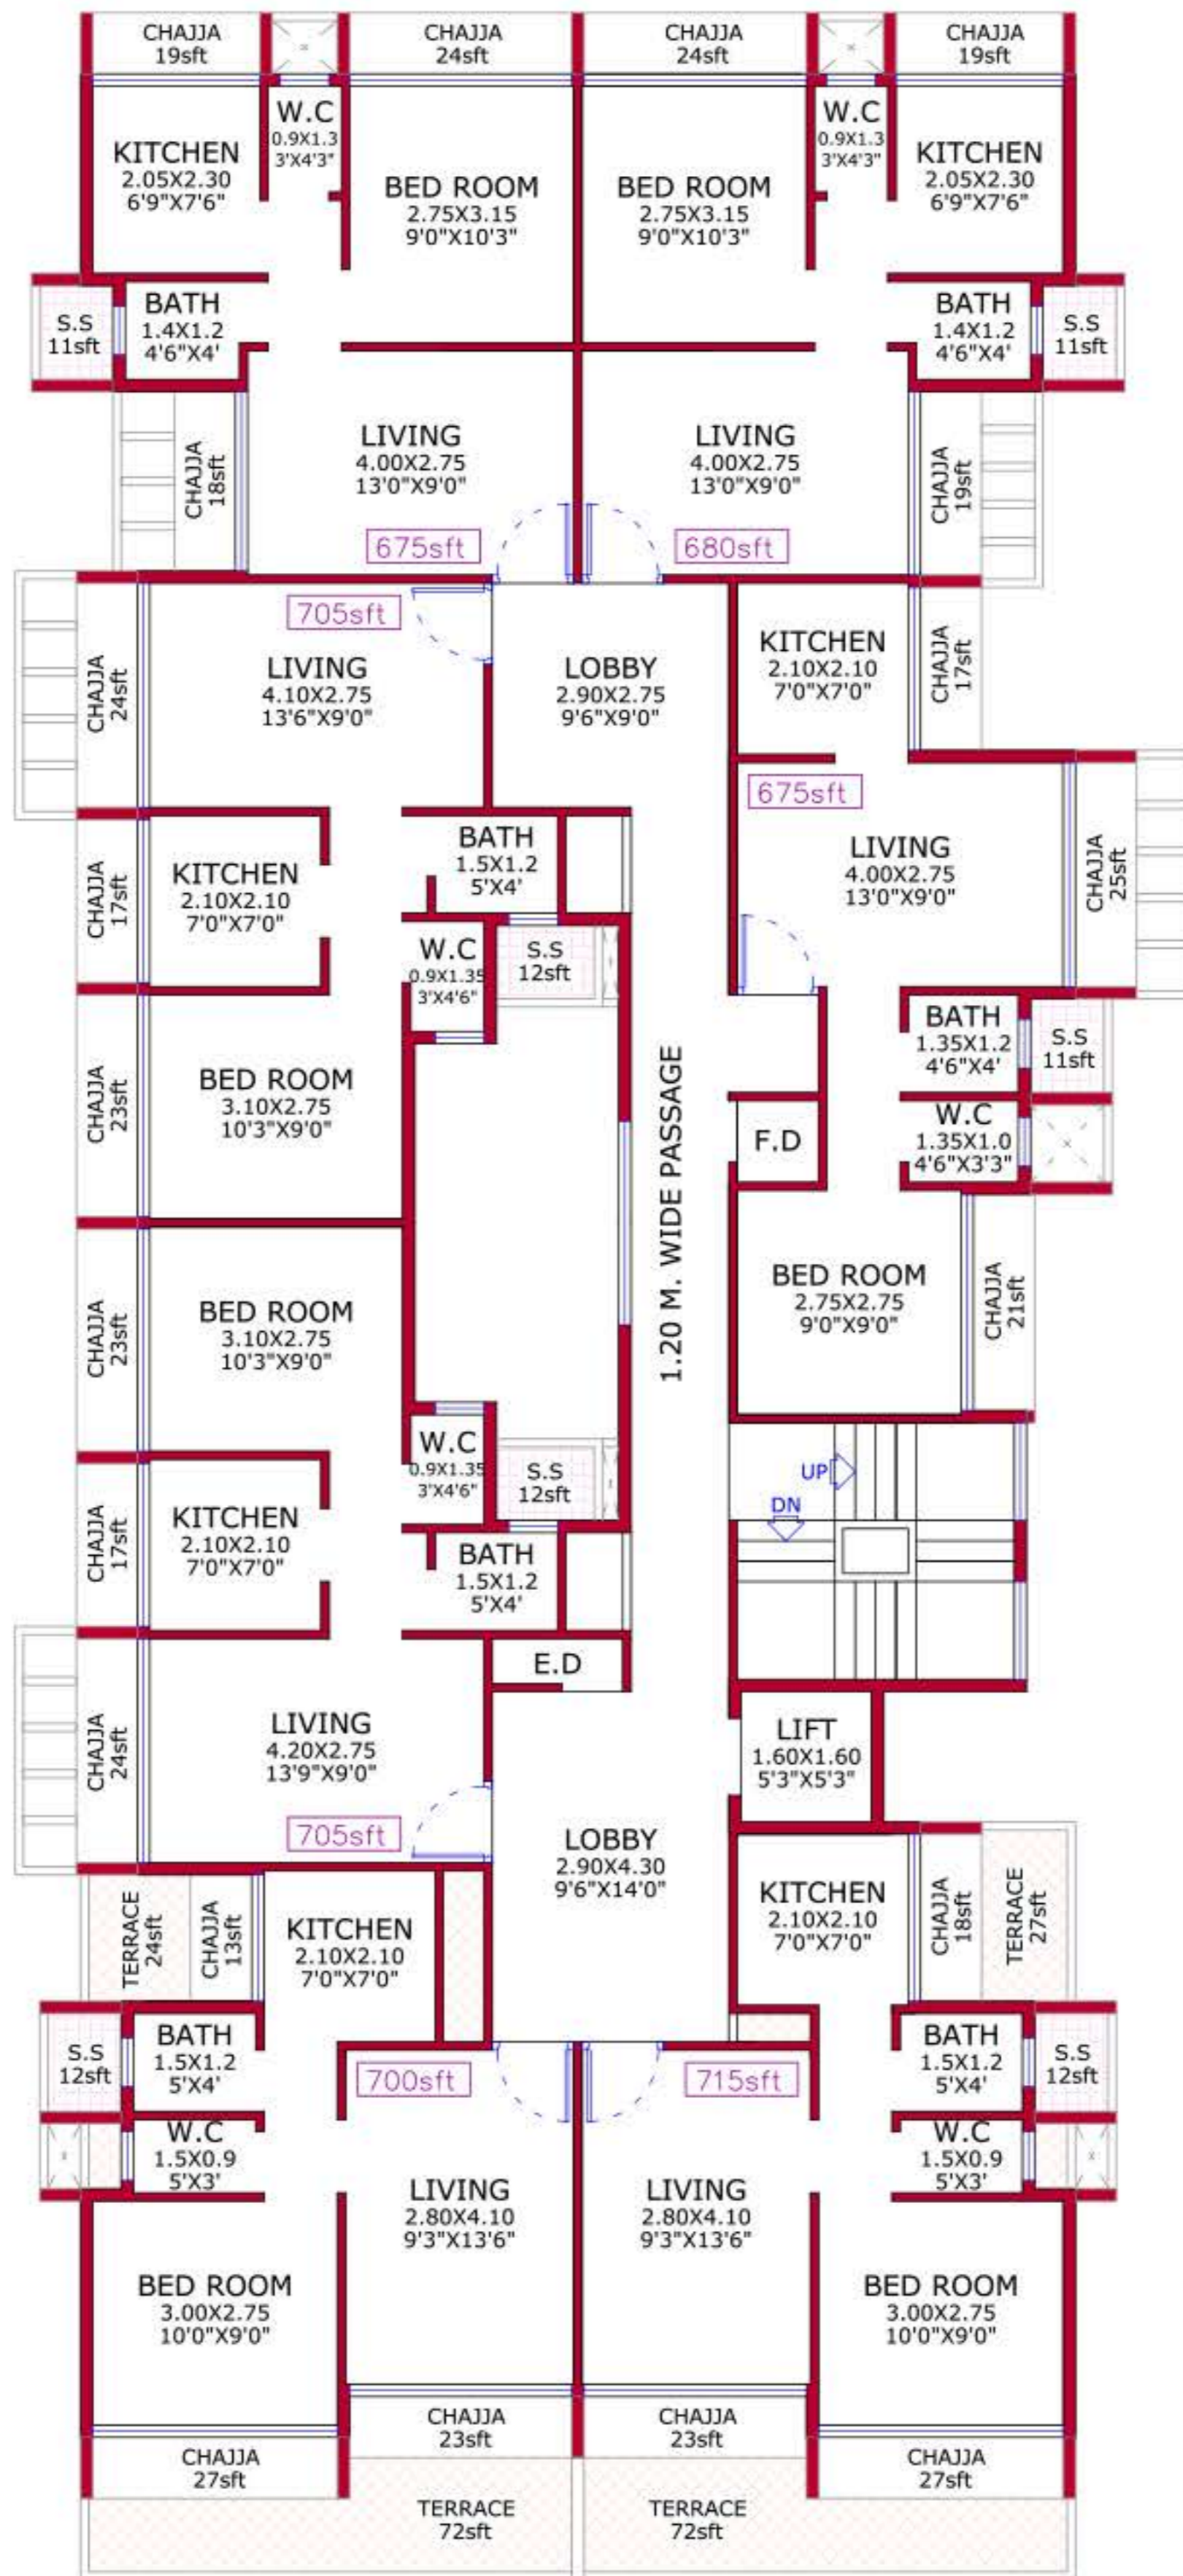

### FIRST FLOOR PLAN

NOTES : ① THE INFORMATION CONTAINED IN THIS LEAFLET/PLAN/DRAWING IS INDICATIVE OF DEVELOPMENT THAT IS PROPOSED SUBJECT TO APPROVAL OF THE AUTHORITIES OR IN THE INTEREST OF CONTINUING IMPROVEMENT. THE ARCHITECT/DEVELOPER RESERVE THE RIGHT TO C. ② ELEVATIONAL FEATURES SHOWN IN DRAWINGS MAY BE CHANGED AS APPROVED AT THE TIME OF EXECUTION ON SITE. ③ ALL ROOMS/SHOPS DIMENSIONS ARE UNFINISHED DIMENSIONS. ④ ROOM SIZES ARE INCLUSIVE OF ENCLOSED BALCONY & CLIPBOARD, IF PROVIDED ⑤ DIMENSIONS SHOWN IN FEET & INCHES ARE ROUNDED OFF. ⑥ ACTUAL ROOM DIMENSIONS MAY VARY DUE TO PLASTERING, TILING & DUE TO STRUCTURAL MEMBERS LIKE COLUMNS/SKIRTINGS ETC.

**PROJECT :-**  
**PROPOSED RESIDENTIAL CUM COMMERCIAL BUILDING ON PLOT NO.- 114, SECTOR- 48, DRONAGIRI, NAVI MUMBAI.**


**DEVELOPERS**

**NORTH**

**ARCHITECTS**




**TRIARCH DESIGN STUDIO**  
 ARCHITECTS AND INTERIOR DESIGNERS  
 HEAD OFF - BHADAVATI BHUWAN, SARASWATI BAUG, JODHPURAN (2), NEARBY 400 GPO. TEL: 28264415  
 BRANCH OFF - 18, CHAIRI COMMERCIAL COMPLEX, PLOT NO 18, SECTOR 11, C.B.D., BELAPUR, NAVI MUMBAI. TEL: 27568912, 28265867.

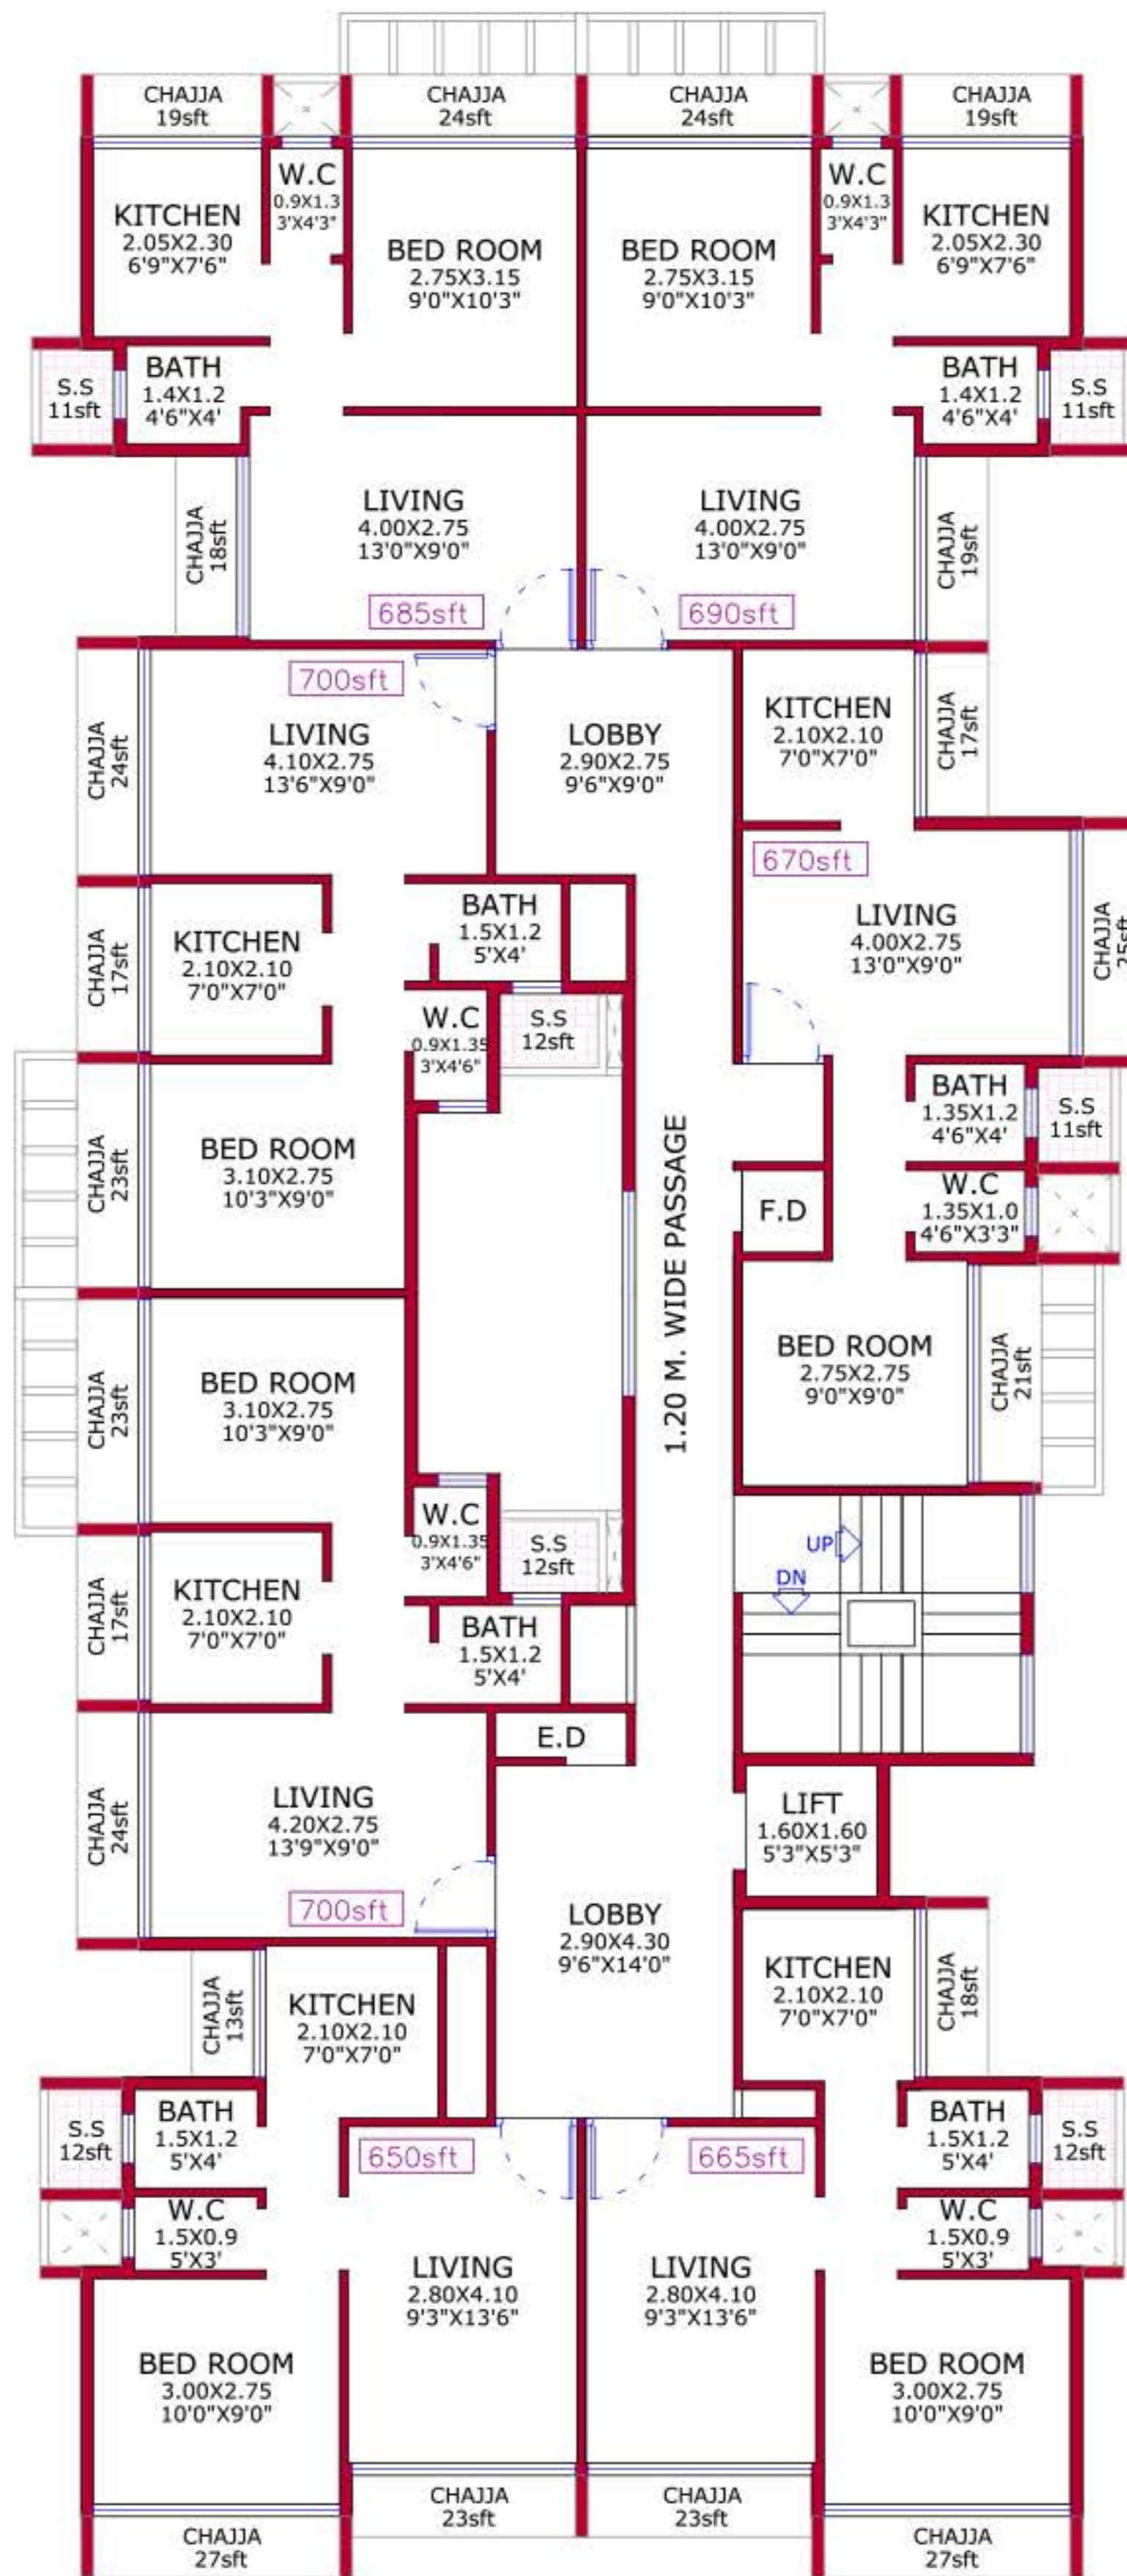

## SECOND FLOOR PLAN

NOTES : ① THE INFORMATION CONTAINED IN THIS LEAFLET/PLAN/DRAWING IS INDICATIVE OF DEVELOPMENT THAT IS PROPOSED SUBJECT TO APPROVAL OF THE AUTHORITIES OR IN THE INTEREST OF CONTINUING IMPROVEMENT. THE ARCHITECT/DEVELOPER RESERVE THE RIGHT TO C  
 ② ELEVATIONAL FEATURES SHOWN IN DRAWINGS MAY BE CHANGED AS APPROVED AT THE TIME OF EXECUTION ON SITE.  
 ③ ALL ROOMS/SHOPS DIMENSIONS ARE UNFINISHED DIMENSIONS. ④ ROOM SIZES ARE INCLUSIVE OF ENCLOSED BALCONY & CLIPBOARD, IF PROVIDED ⑤ DIMENSIONS SHOWN IN FEET & INCHES ARE ROUNDED OFF. ⑥ ACTUAL ROOM DIMENSIONS MAY VARY DUE TO PLASTERING, TILING & DUE TO STRUCTURAL MEMBERS LIKE COLUMNS/SKIRTINGS ETC.

PROJECT :-	DEVELOPERS	NORTH	ARCHITECTS
PROPOSED RESIDENTIAL CUM COMMERCIAL BUILDING ON PLOT NO.- 114, SECTOR- 48, DRONAGIRI, NAVI MUMBAI.			<b>TRIARCH DESIGN STUDIO</b> ARCHITECTS AND INTERIOR DESIGNERS <small>HEAD OFF : BHADAVATI BHUWAN, SARASWATI BAUG, JODHPURAN (2), NEARBY 48/04, TEL: 28264415            BRANCH OFF : 18, CHAVI COMMERCIAL COMPLEX, PLOT NO 18, SECTOR 11, C.B.D., BELAPUR, NAVI MUMBAI. TEL: 27568912, 28265867.</small>

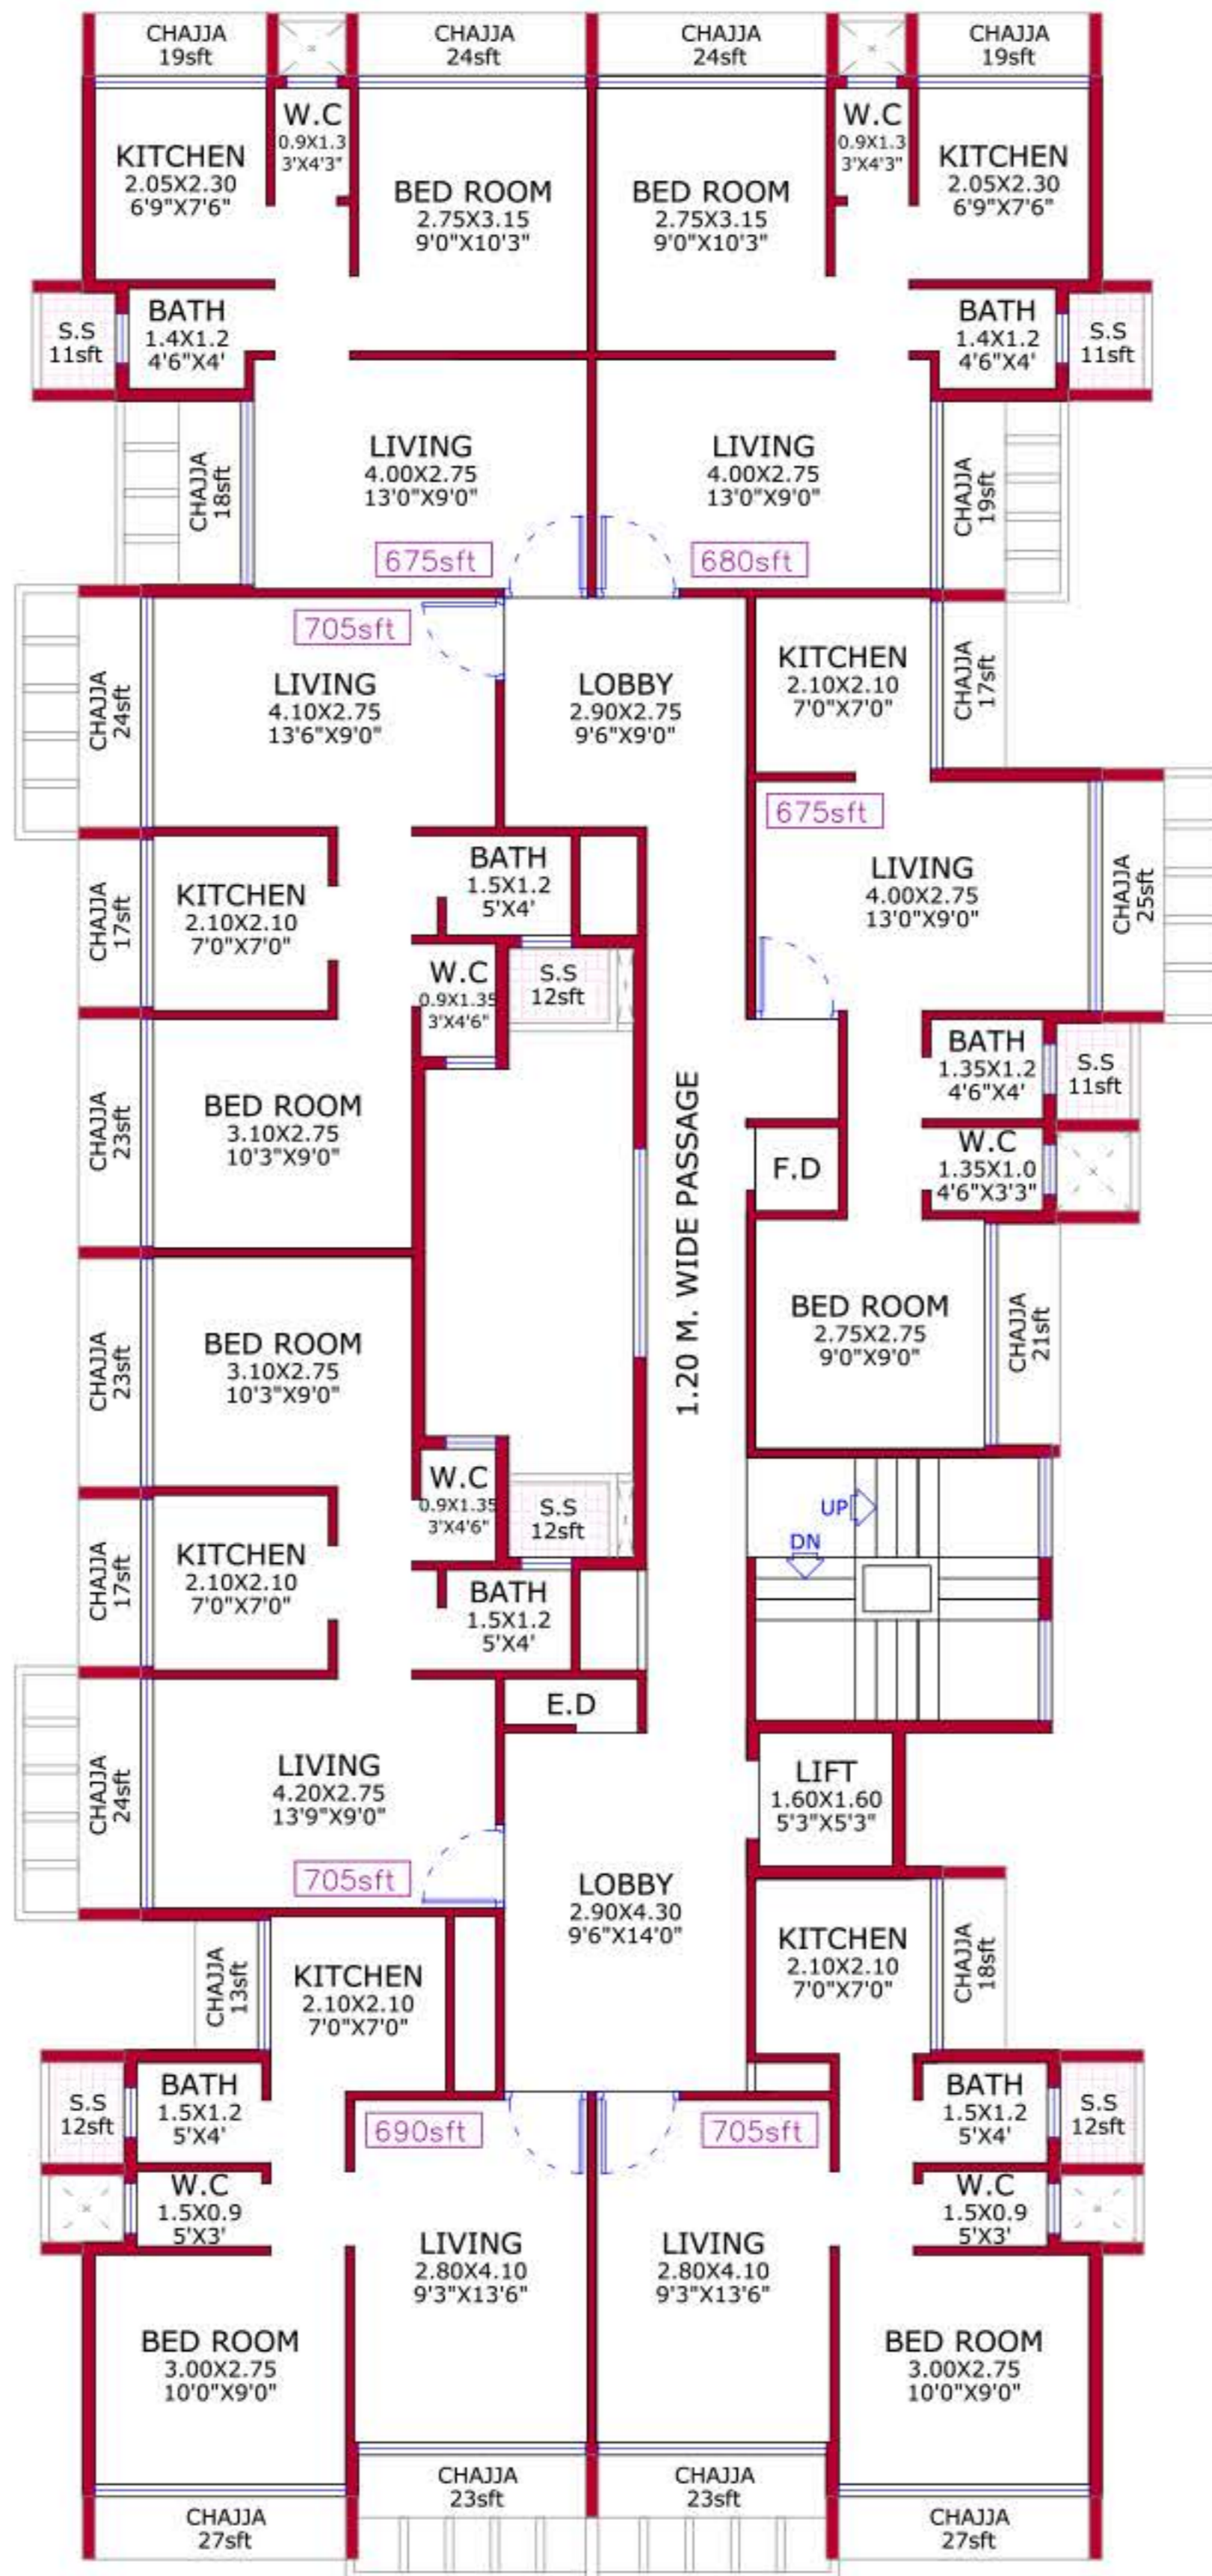

### THIRD FLOOR PLAN

NOTES : ① THE INFORMATION CONTAINED IN THIS LEAFLET/PLAN/DRAWING IS INDICATIVE OF DEVELOPMENT THAT IS PROPOSED SUBJECT TO APPROVAL OF THE AUTHORITIES OR IN THE INTEREST OF CONTINUING IMPROVEMENT. THE ARCHITECT/DEVELOPER RESERVE THE RIGHT TO C. ② ELEVATIONAL FEATURES SHOWN IN DRAWINGS MAY BE CHANGED AS APPROVED AT THE TIME OF EXECUTION ON SITE. ③ ALL ROOMS/SHOPS DIMENSIONS ARE UNFINISHED DIMENSIONS. ④ ROOM SIZES ARE INCLUSIVE OF ENCLOSED BALCONY & CLIPBOARD, IF PROVIDED ⑤ DIMENSIONS SHOWN IN FEET & INCHES ARE ROUNDED OFF. ⑥ ACTUAL ROOM DIMENSIONS MAY VARY DUE TO PLASTERING, TILING & DUE TO STRUCTURAL MEMBERS LIKE COLUMNS/SKIRTINGS ETC.

**PROJECT :-**  
 PROPOSED RESIDENTIAL CUM COMMERCIAL BUILDING ON PLOT NO.- 114, SECTOR- 48, DRONAGIRI, NAVI MUMBAI.


**DEVELOPERS**

**NORTH**

**ARCHITECTS**



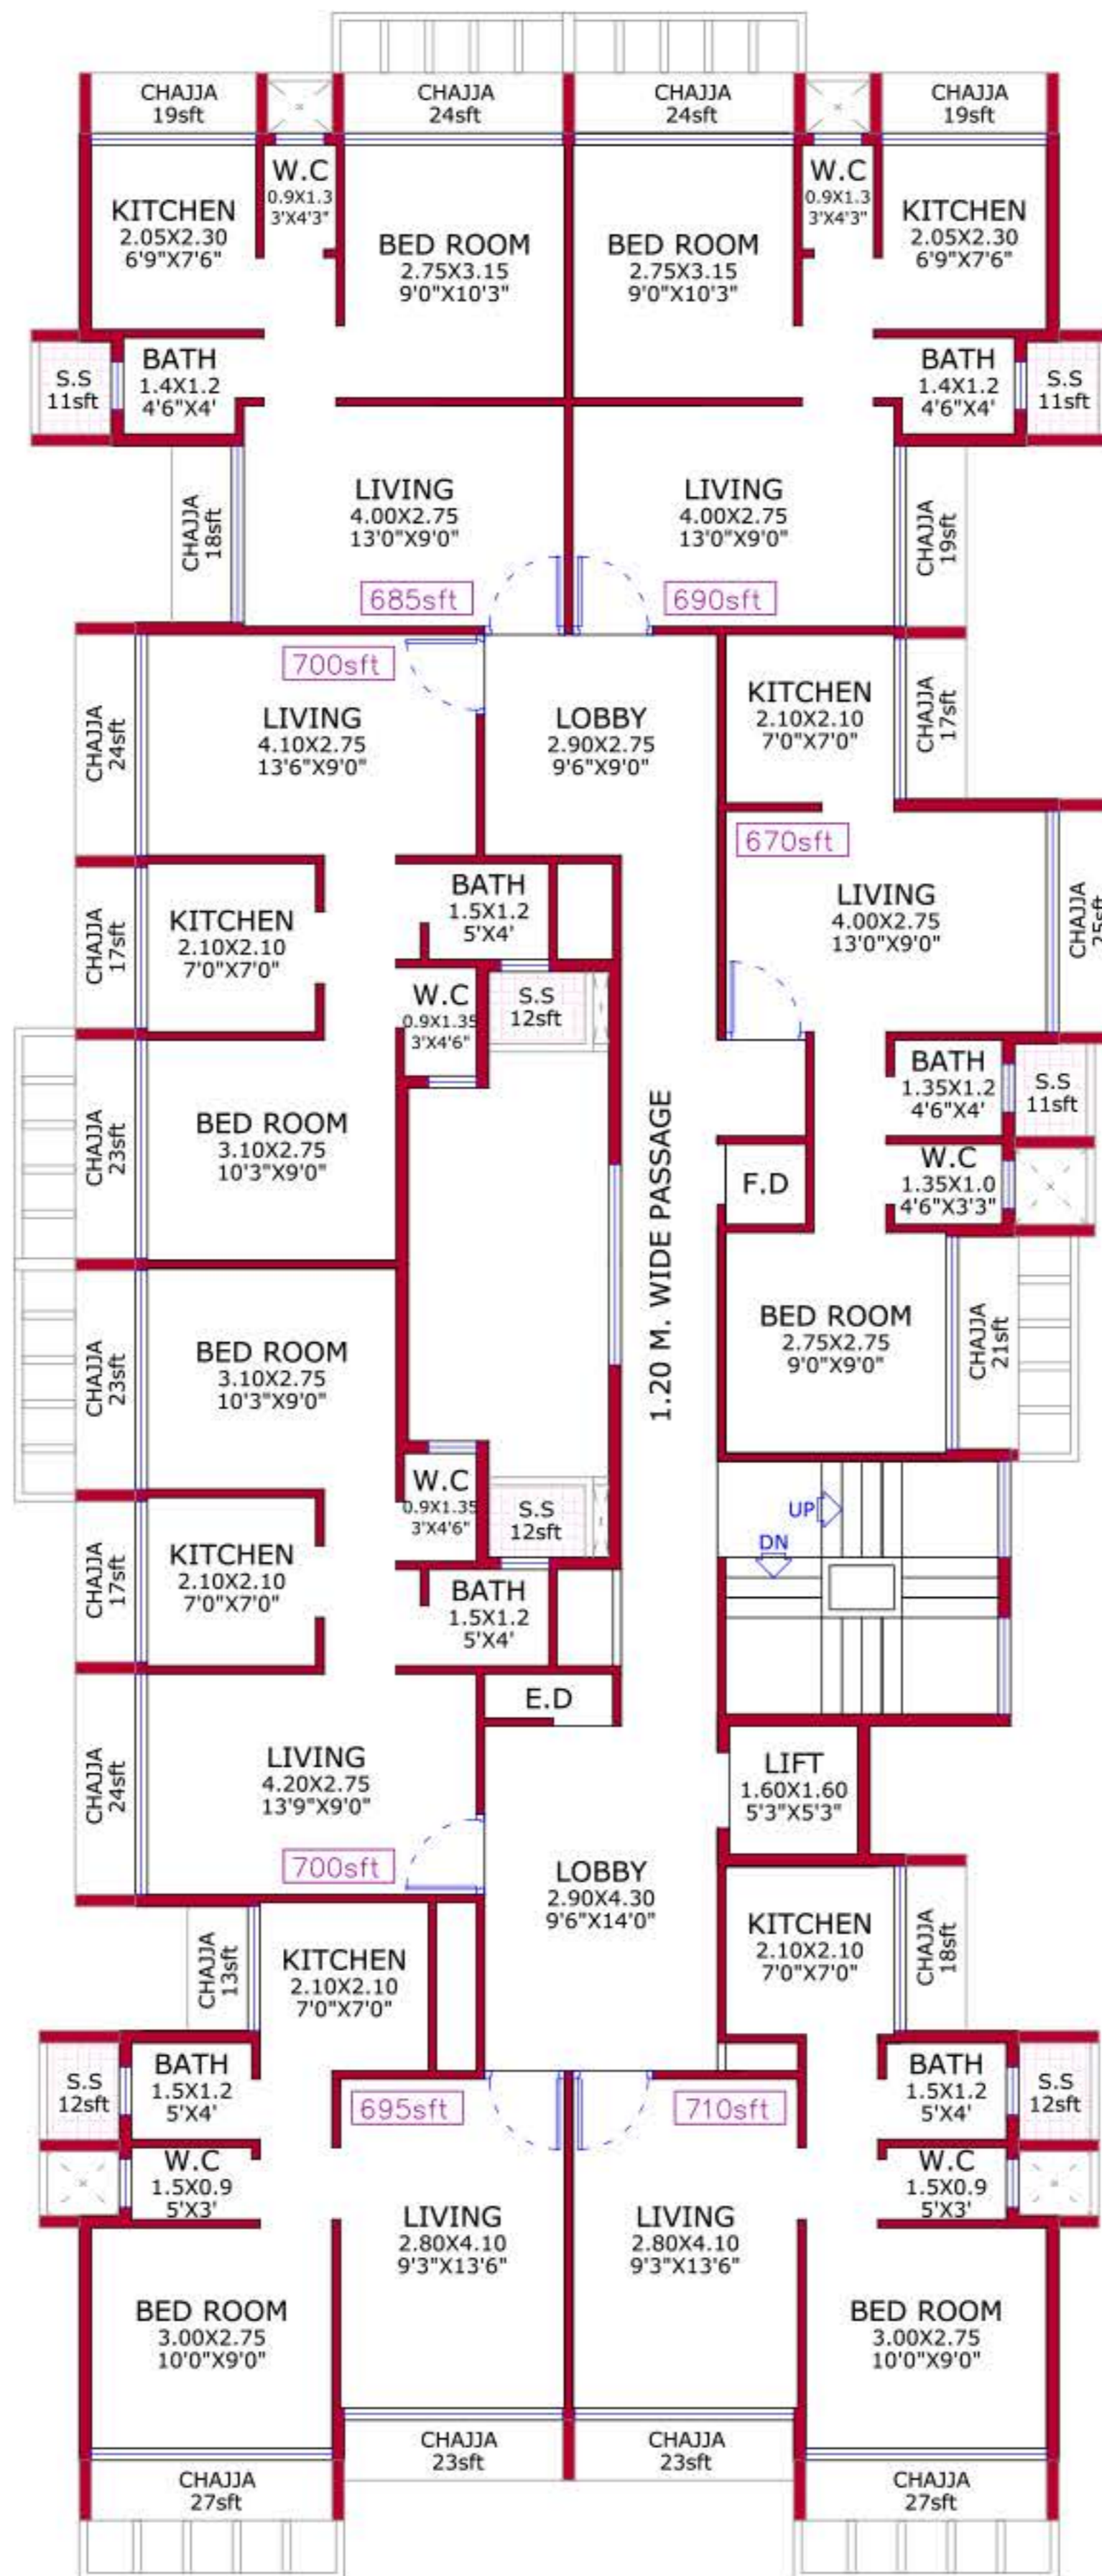


**TRIARCH DESIGN STUDIO**  
 ARCHITECTS AND INTERIOR DESIGNERS  
 HEAD OFF - BHADAVATI BHUWAN, SARASWATI BAUG, JODHPURAN (2), NEARBY 48/0/0, TEL: 28264415  
 BRANCH OFF - 18, CHAIRI COMMERCIAL COMPLEX, PLOT NO 18, SECTOR 11, C.B.D., BELAPUR, NAVI MUMBAI, TEL: 27568912, 28265867



### FOURTH FLOOR PLAN


NOTES : ① THE INFORMATION CONTAINED IN THIS LEAFLET/PLAN/DRAWING IS INDICATIVE OF DEVELOPMENT THAT IS PROPOSED SUBJECT TO APPROVAL OF THE AUTHORITIES OR IN THE INTEREST OF CONTINUING IMPROVEMENT. THE ARCHITECT/DEVELOPER RESERVE THE RIGHT TO C ② ELEVATIONAL FEATURES SHOWN IN DRAWINGS MAY BE CHANGED AS APPROVED AT THE TIME OF EXECUTION ON SITE. ③ ALL ROOMS/SHOPS DIMENSIONS ARE UNFINISHED DIMENSIONS. ④ ROOM SIZES ARE INCLUSIVE OF ENCLOSED BALCONY & CLIPBOARD, IF PROVIDED ⑤ DIMENSIONS SHOWN IN FEET & INCHES ARE ROUNDED OFF. ⑥ ACTUAL ROOM DIMENSIONS MAY VARY DUE TO PLASTERING, TILING & DUE TO STRUCTURAL MEMBERS LIKE COLUMNS/SKIRTINGS ETC.


PROJECT :-	DEVELOPERS	NORTH	ARCHITECTS
PROPOSED RESIDENTIAL CUM COMMERCIAL BUILDING ON PLOT NO.- 114, SECTOR- 48, DRONAGIRI, NAVI MUMBAI.			 <b>TRIARCH DESIGN STUDIO</b> ARCHITECTS AND INTERIOR DESIGNERS <small>HEAD OFF : BHAGAVATI BHUAWAN, SARASWATI BAUG, JODHPURAN (2), NEARBY 48/0/0. TEL: 28264415            BRANCH OFF : 18, CHAIRI COMMERCIAL COMPLEX, PLOT NO 18, SECTOR 11, C.B.D., BELAPUR, NAVI MUMBAI. TEL: 27568912, 28265867.</small>

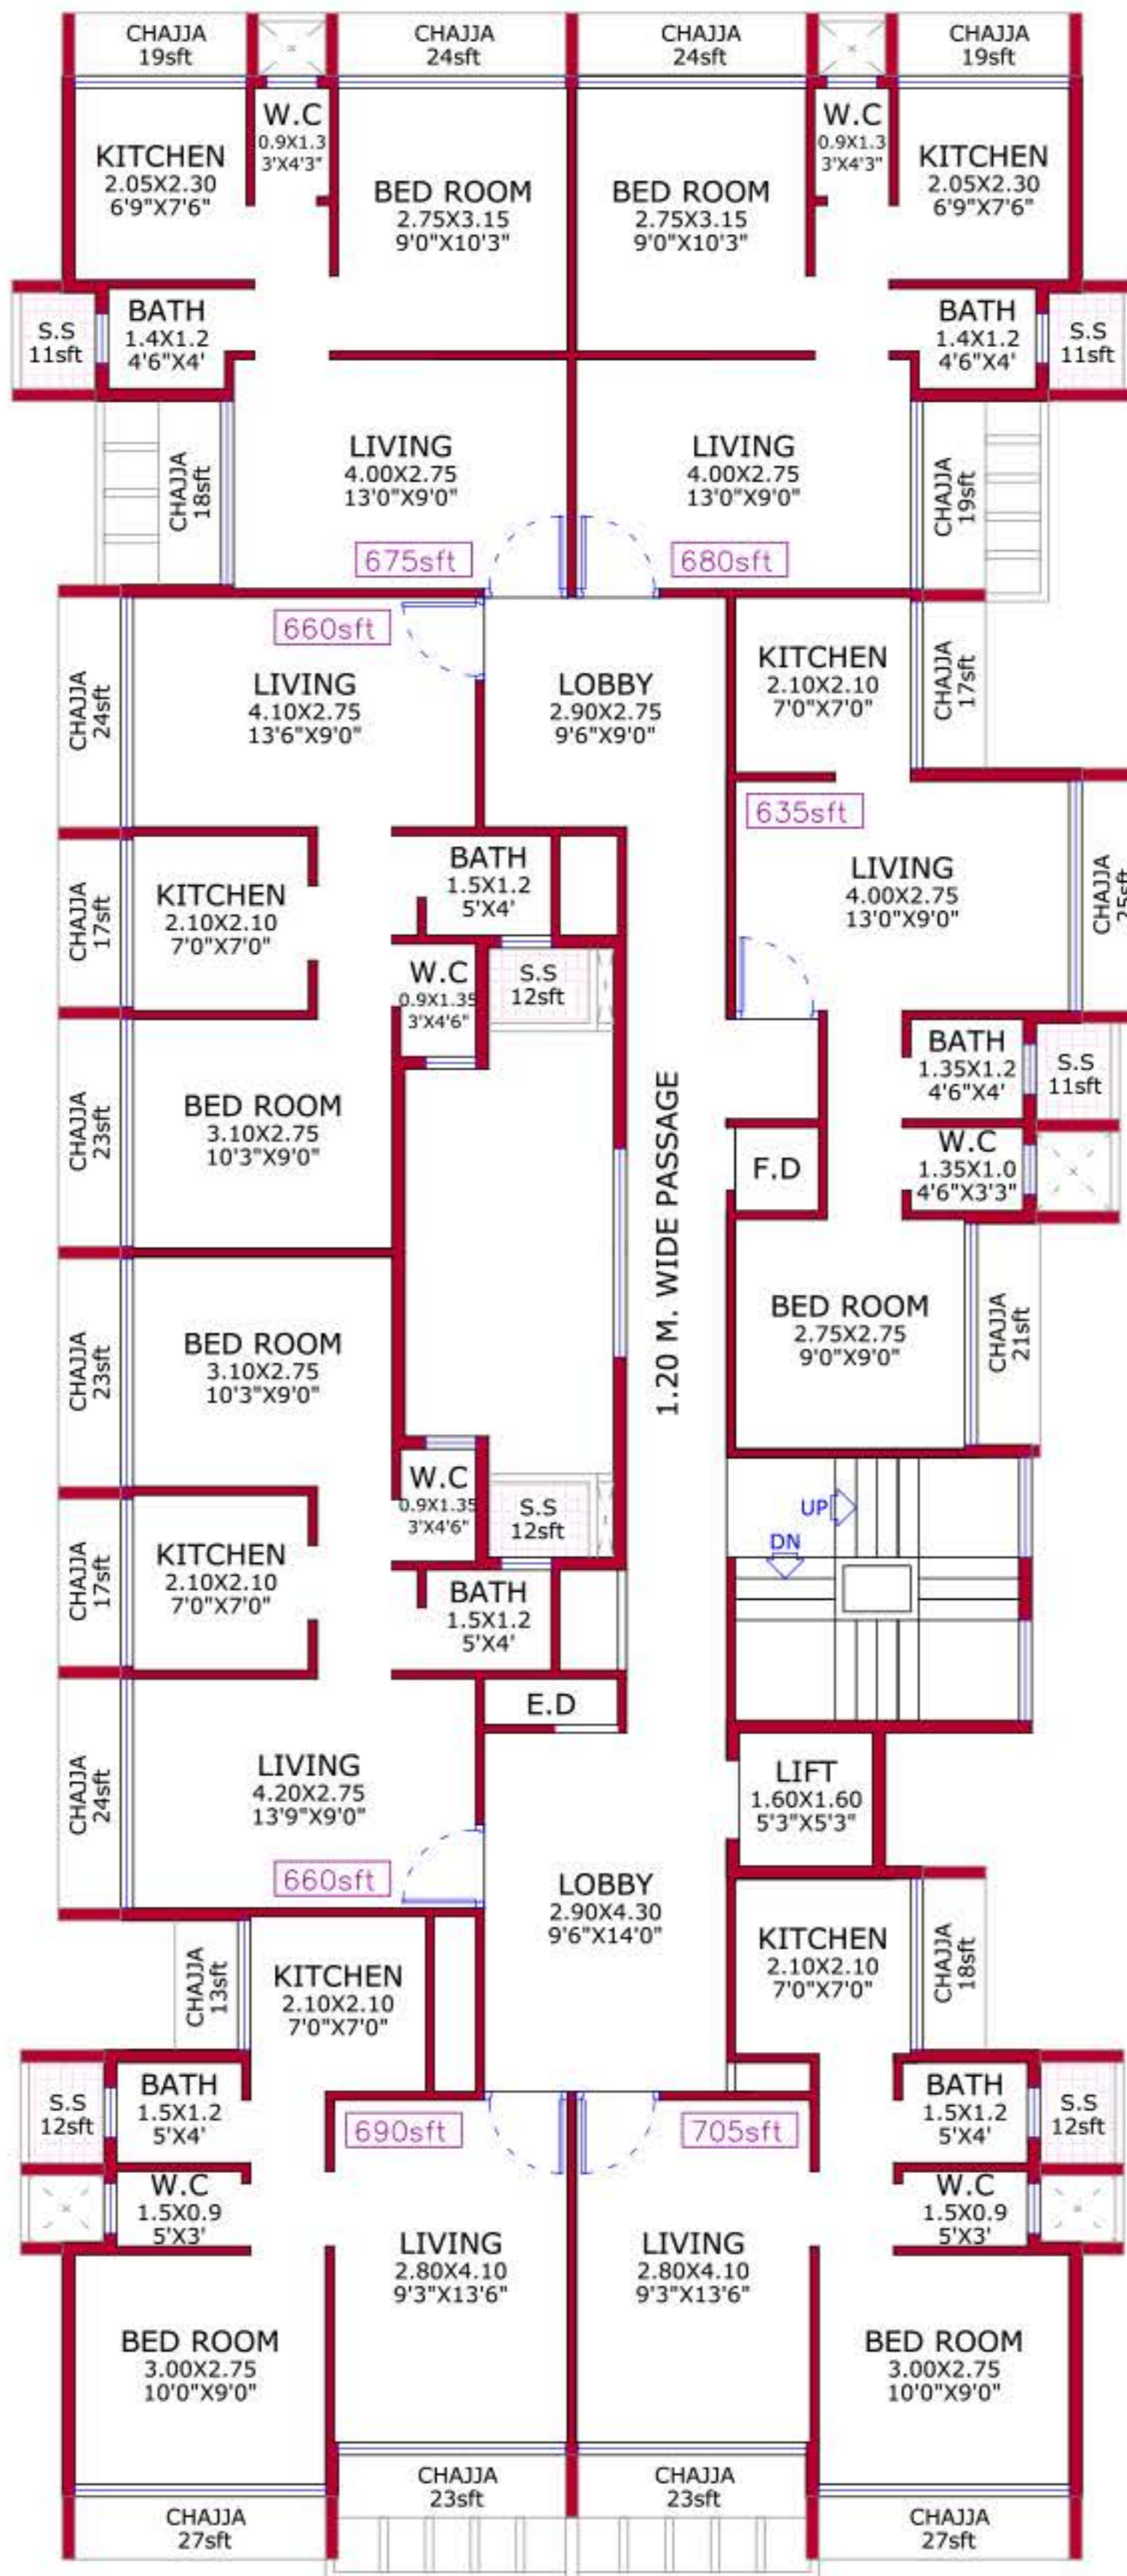

### FIFTH FLOOR PLAN



NOTES : ① THE INFORMATION CONTAINED IN THIS LEAFLET/PLAN/DRAWING IS INDICATIVE OF DEVELOPMENT THAT IS PROPOSED SUBJECT TO APPROVAL OF THE AUTHORITIES OR IN THE INTEREST OF CONTINUING IMPROVEMENT. THE ARCHITECT/DEVELOPER RESERVE THE RIGHT TO C ② ELEVATIONAL FEATURES SHOWN IN DRAWINGS MAY BE CHANGED AS APPROVED AT THE TIME OF EXECUTION ON SITE. ③ ALL ROOMS/SHOPS DIMENSIONS ARE UNFINISHED DIMENSIONS. ④ ROOM SIZES ARE INCLUSIVE OF ENCLOSED BALCONY & CLIPBOARD, IF PROVIDED ⑤ DIMENSIONS SHOWN IN FEET & INCHES ARE ROUNDED OFF. ⑥ ACTUAL ROOM DIMENSIONS MAY VARY DUE TO PLASTERING, TILING & DUE TO STRUCTURAL MEMBERS LIKE COLUMNS/SKIRTINGS ETC.

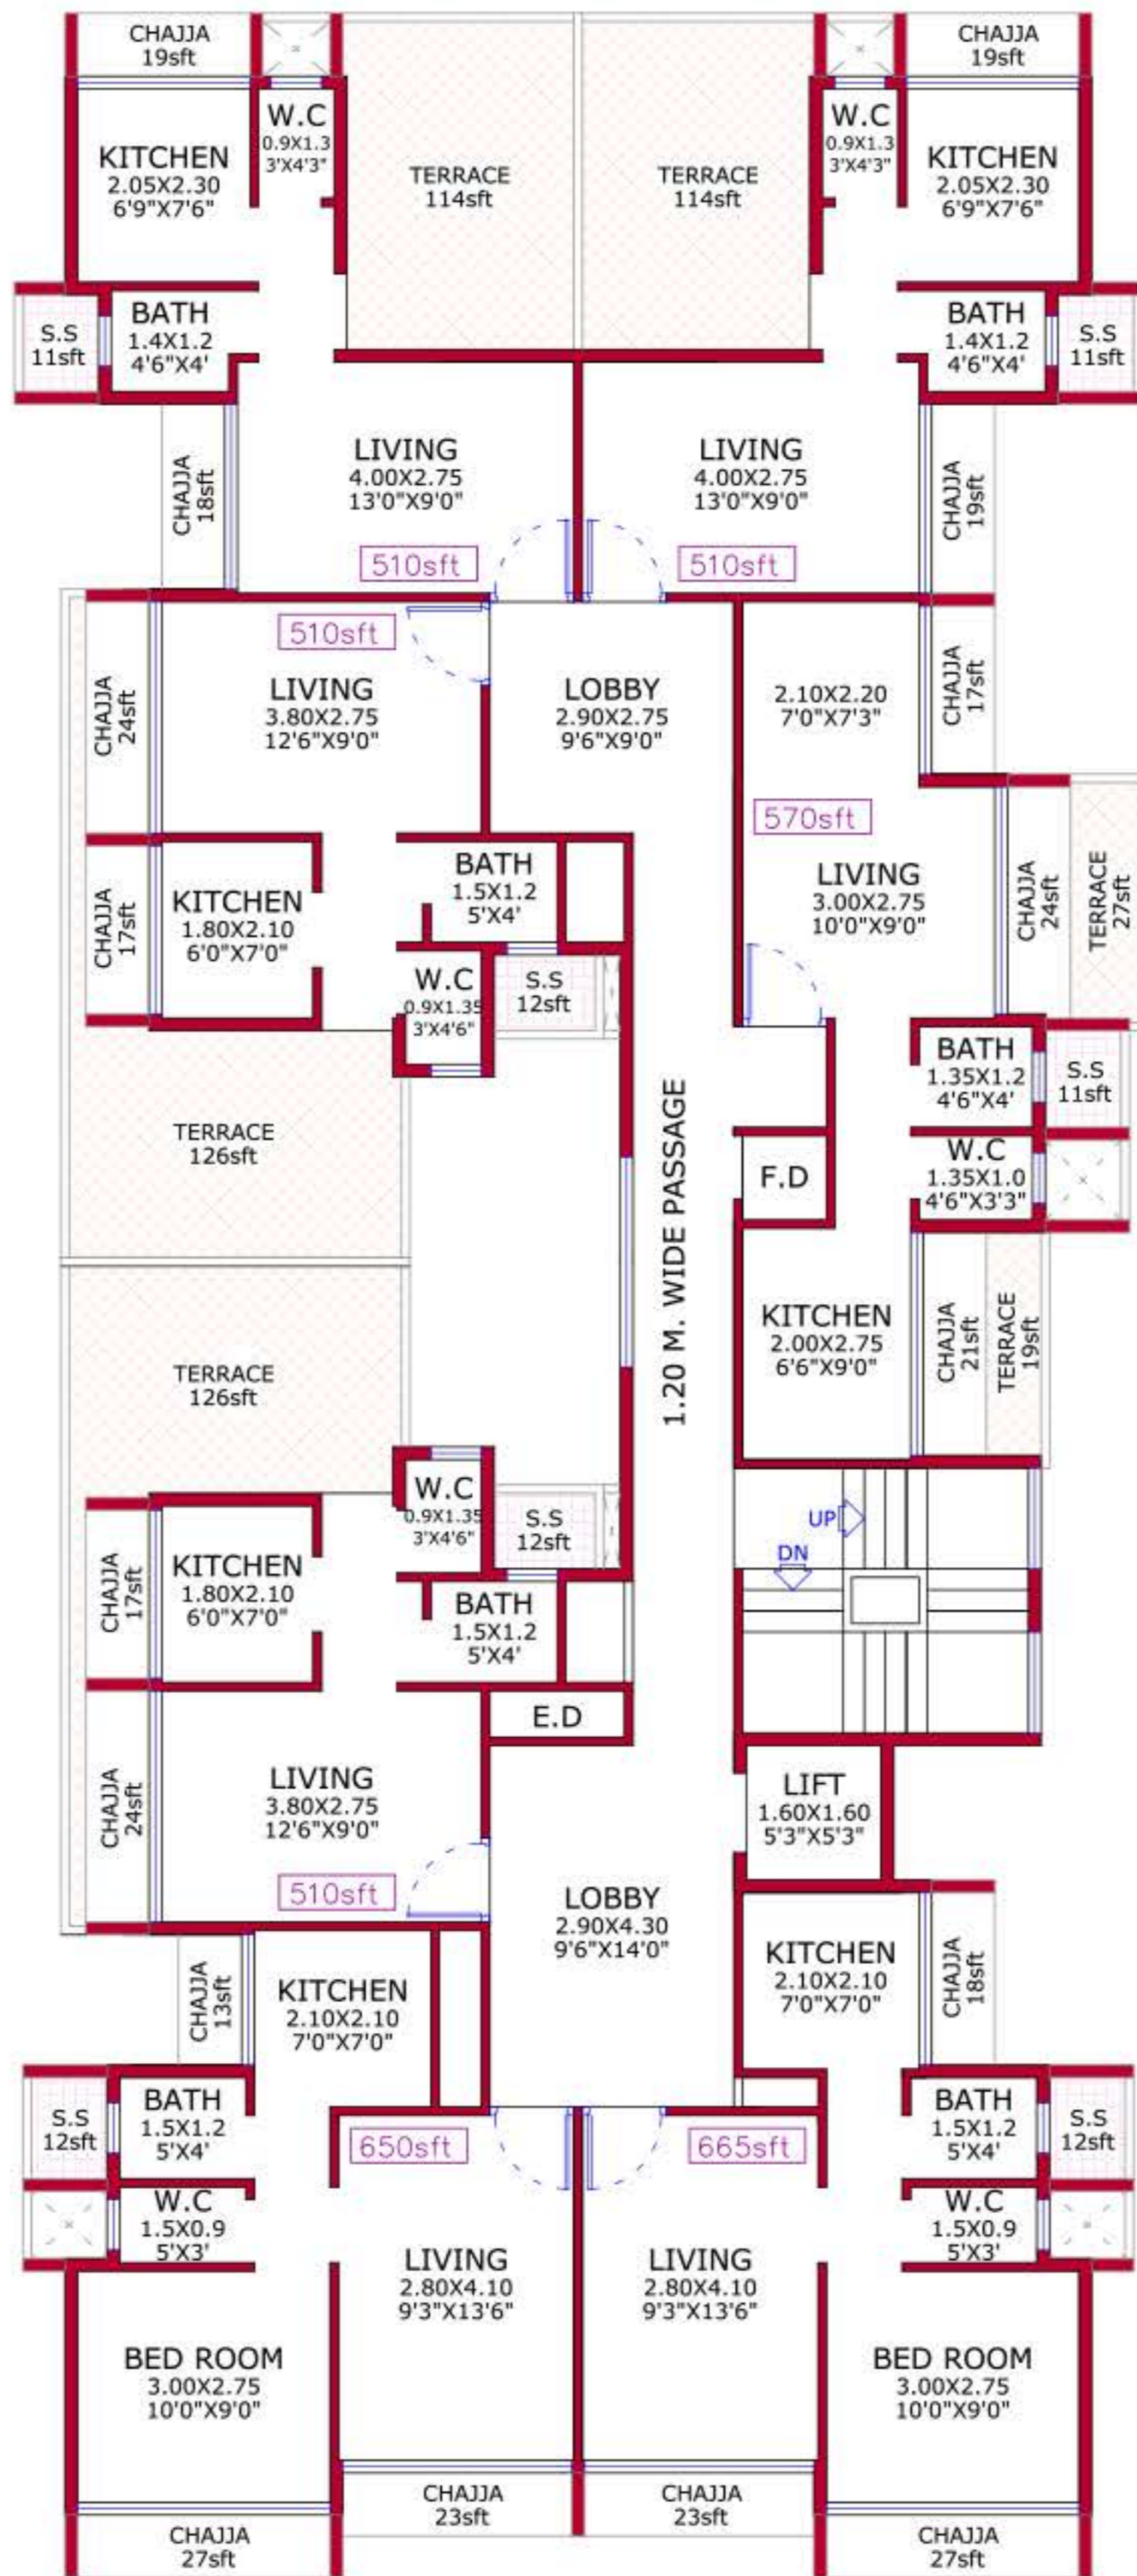PROJECT :-	DEVELOPERS	NORTH	ARCHITECTS
PROPOSED RESIDENTIAL CUM COMMERCIAL BUILDING ON PLOT NO.- 114, SECTOR- 48, DRONAGIRI, NAVI MUMBAI.			<b>TRIARCH DESIGN STUDIO</b> ARCHITECTS AND INTERIOR DESIGNERS <small>HEAD OFF - BHAGAVATI BHUWAN, SARASWATI BAUG, JODHPURAN (2), NEARBY 48/0/0. TEL: 28264415            BRANCH OFF - 18, CHAIRI COMMERCIAL COMPLEX, PLOT NO 18, SECTOR 11, C.B.D., BELAPUR, NAVI MUMBAI. TEL: 27568912, 28265867.</small>



**SIXTH FLOOR PLAN**

NOTES : ① THE INFORMATION CONTAINED IN THIS LEAFLET/PLAN/DRAWING IS INDICATIVE OF DEVELOPMENT THAT IS PROPOSED SUBJECT TO APPROVAL OF THE AUTHORITIES OR IN THE INTEREST OF CONTINUING IMPROVEMENT. THE ARCHITECT/DEVELOPER RESERVE THE RIGHT TO C. ② ELEVATIONAL FEATURES SHOWN IN DRAWINGS MAY BE CHANGED AS APPROVED AT THE TIME OF EXECUTION ON SITE.  
 ③ ALL ROOMS/SHOPS DIMENSIONS ARE UNFINISHED DIMENSIONS. ④ ROOM SIZES ARE INCLUSIVE OF ENCLOSED BALCONY & CLIPBOARD, IF PROVIDED ⑤ DIMENSIONS SHOWN IN FEET & INCHES ARE ROUNDED OFF. ⑥ ACTUAL ROOM DIMENSIONS MAY VARY DUE TO PLASTERING, TILING & DUE TO STRUCTURAL MEMBERS LIKE COLUMNS/SKIRTINGS ETC.

PROJECT :-	DEVELOPERS	NORTH	ARCHITECTS
PROPOSED RESIDENTIAL CUM COMMERCIAL BUILDING ON PLOT NO.- 114, SECTOR- 48, DRONAGIRI, NAVI MUMBAI.			 <b>TRIARCH DESIGN STUDIO</b> ARCHITECTS AND INTERIOR DESIGNERS <small>HEAD OFF: BHADAVATI BHUAW, SARASWATI BAUG, JODHPURAN (2), NEARBY 400 GW, TEL: 28264415            BRANCH OFF: 18, CHAIRI COMMERCIAL COMPLEX, PLOT NO 18, SECTOR 11, C.B.D., BELAPUR, NAVI MUMBAI, TEL: 27568912, 28265867.</small>