




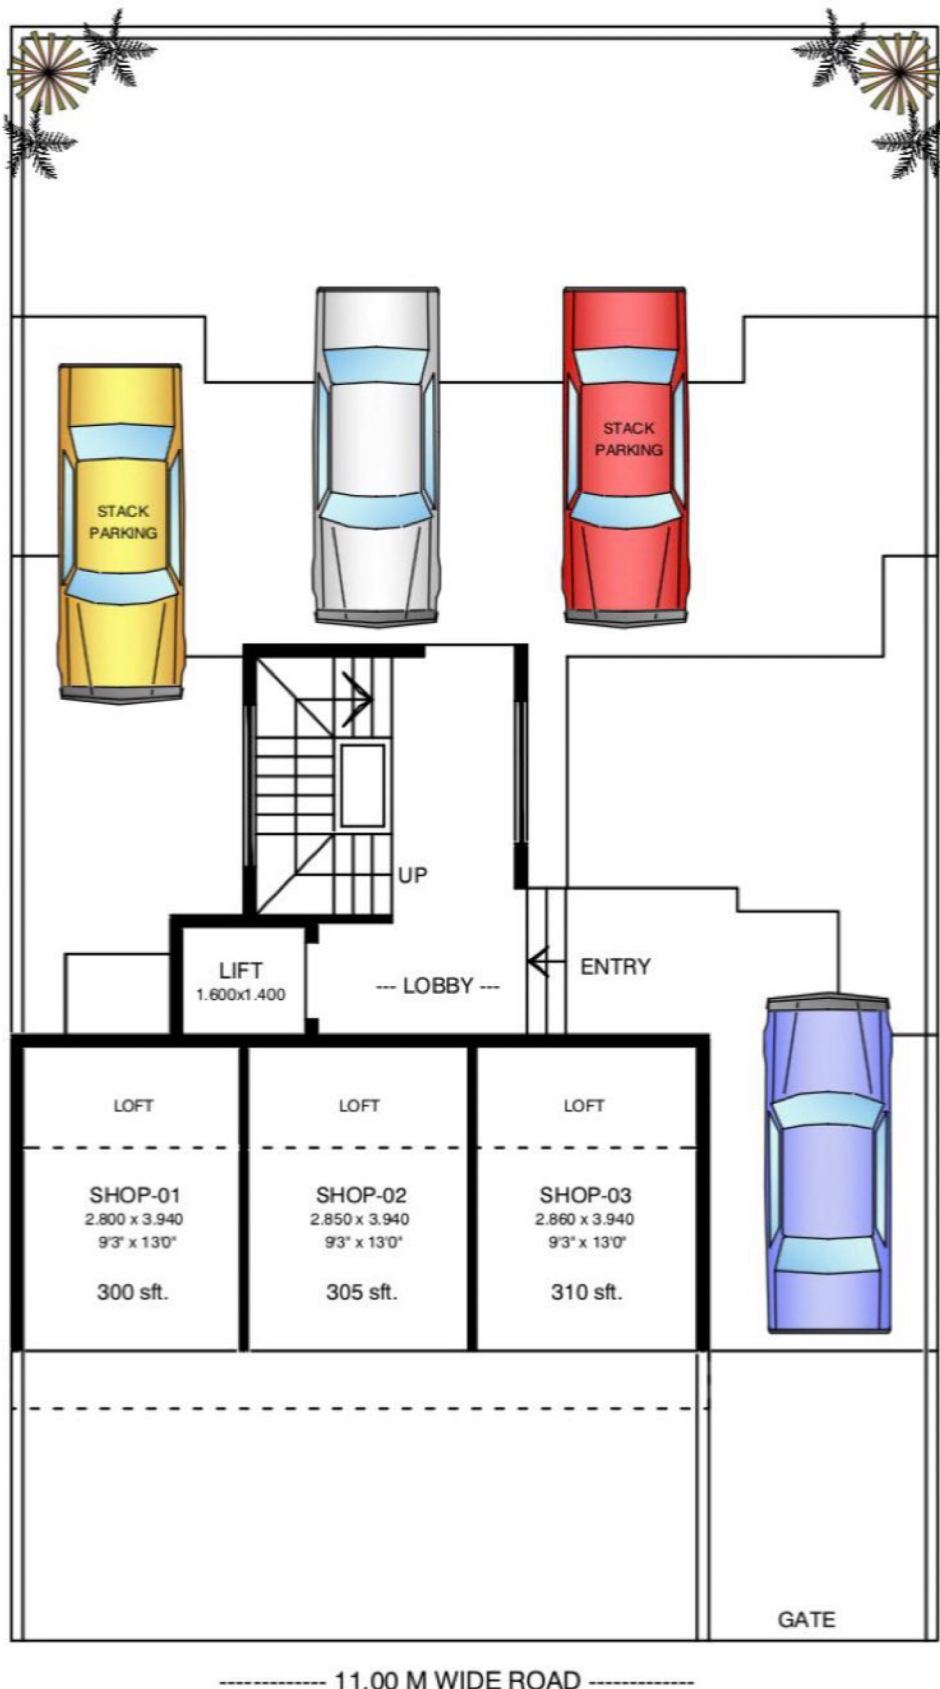

GROUND FLOOR PLAN

Project By:-

Project:-

PROPOSED RESIDENTIAL BUILDING ON PLOT NO- 227,
SECTOR - 53, DRONAGIRI, NAVI MUMBAI.




Kalpak Architects

ARCHITECTS AND INTERIOR DESIGNERS

Tel. (D) : 2771 0305
Tel. (R) : 2770 6283

Plot No.85, Nandanvan Society, Sector-17,
Nerul, Navi Mumbai - 400 706.

E-mail: kalpakarchitects@gmail.com

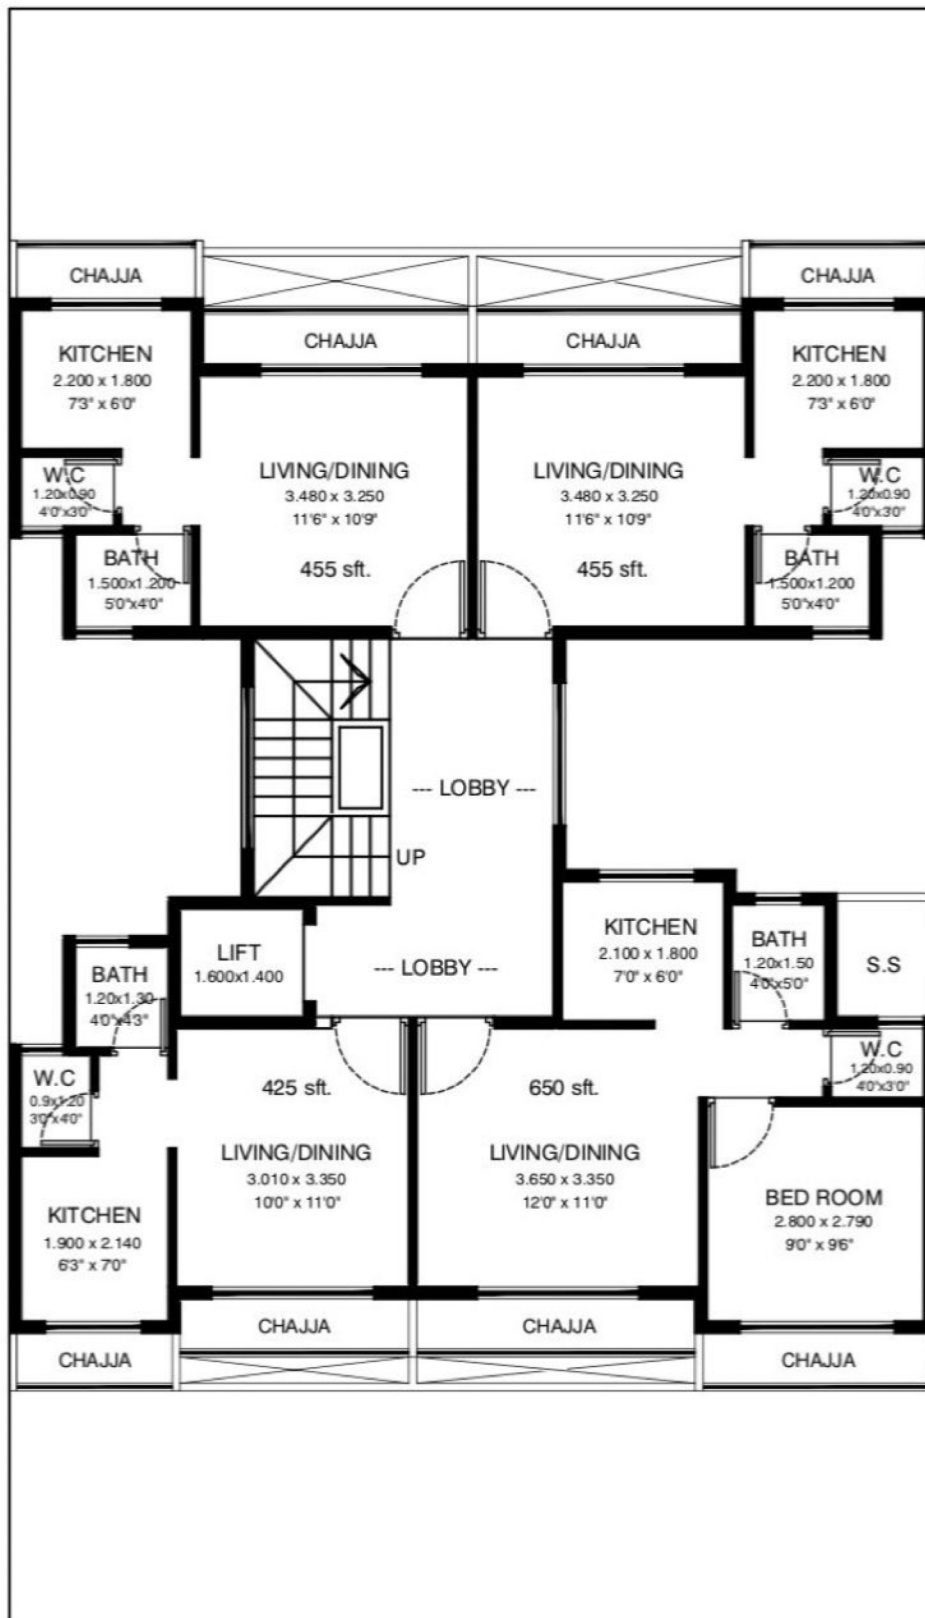

THIRD FLOOR PLAN

Project By:-

Project:-

PROPOSED RESIDENTIAL BUILDING ON PLOT NO- 227,
SECTOR - 53, DRONAGIRI, NAVI MUMBAI.




Kalpak Architects

ARCHITECTS AND INTERIOR DESIGNERS

Tel. (D) : 2771 0305
Tel. (R) : 2770 6283

Plot No.85, Nandanvan Society, Sector-17,
Nerul, Navi Mumbai - 400 706.

E-mail: kalpakarchitects@gmail.com

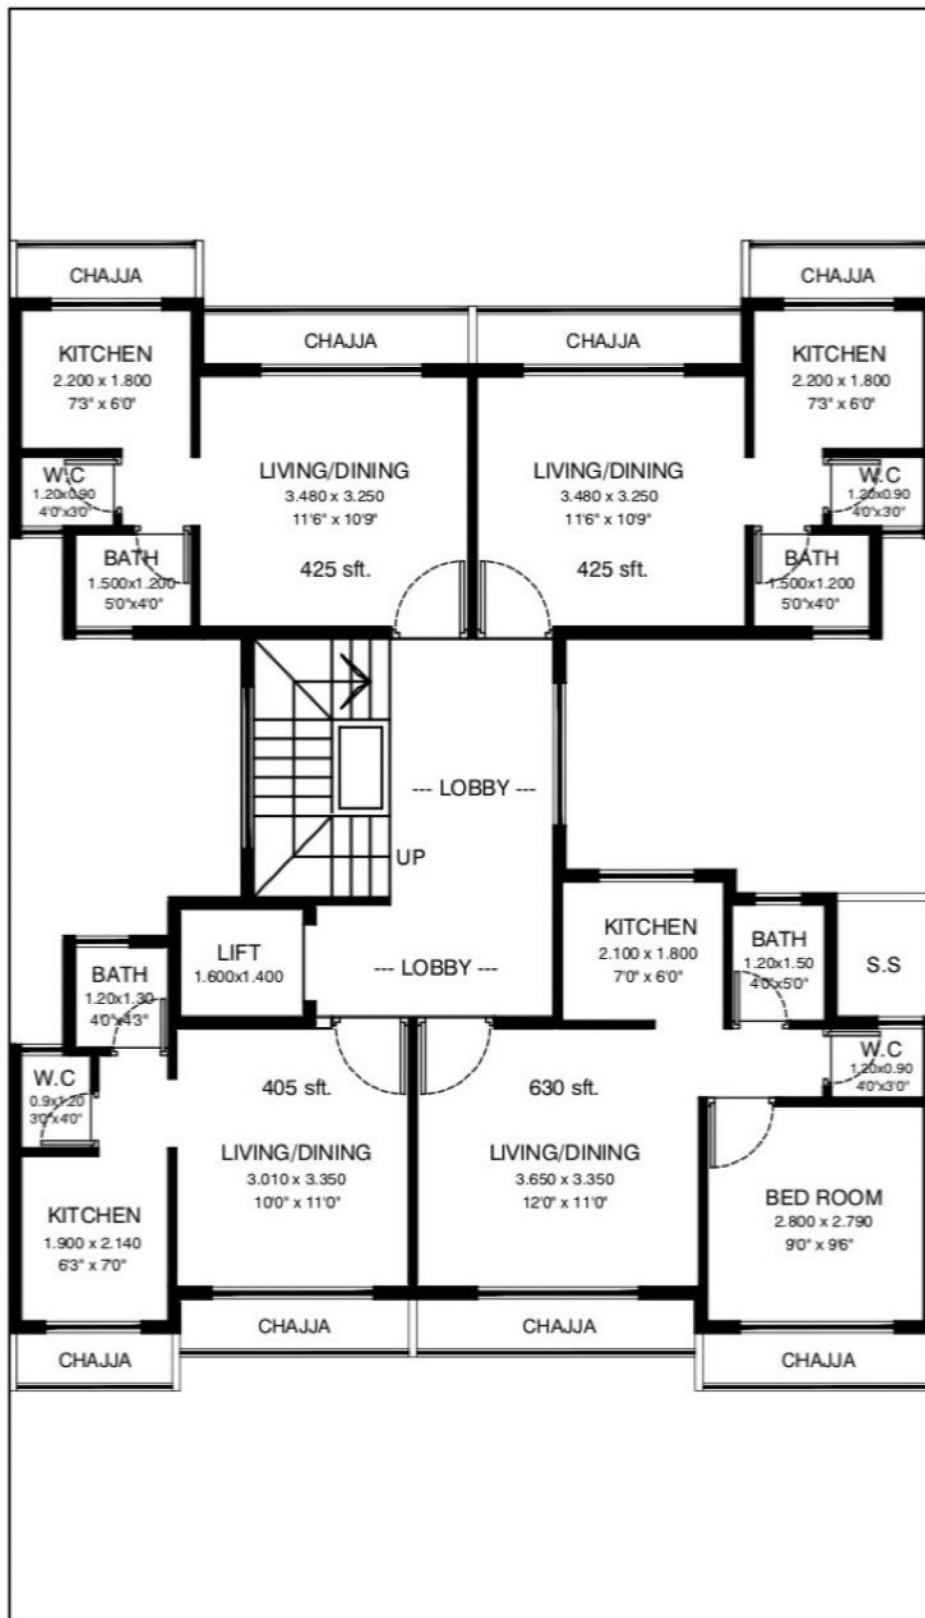

TYPICAL FLOOR PLAN (2ND & 4TH)

Project By:-

Project:-

PROPOSED RESIDENTIAL BUILDING ON PLOT NO- 227,
SECTOR - 53, DRONAGIRI, NAVI MUMBAI.




Kalpak Architects

ARCHITECTS AND INTERIOR DESIGNERS

Tel. (D) : 2771 0305
Tel. (R) : 2770 6283

Plot No.85, Nandanvan Society, Sector-17,
Nerul, Navi Mumbai - 400 706.

E-mail: kalpakarchitects@gmail.com

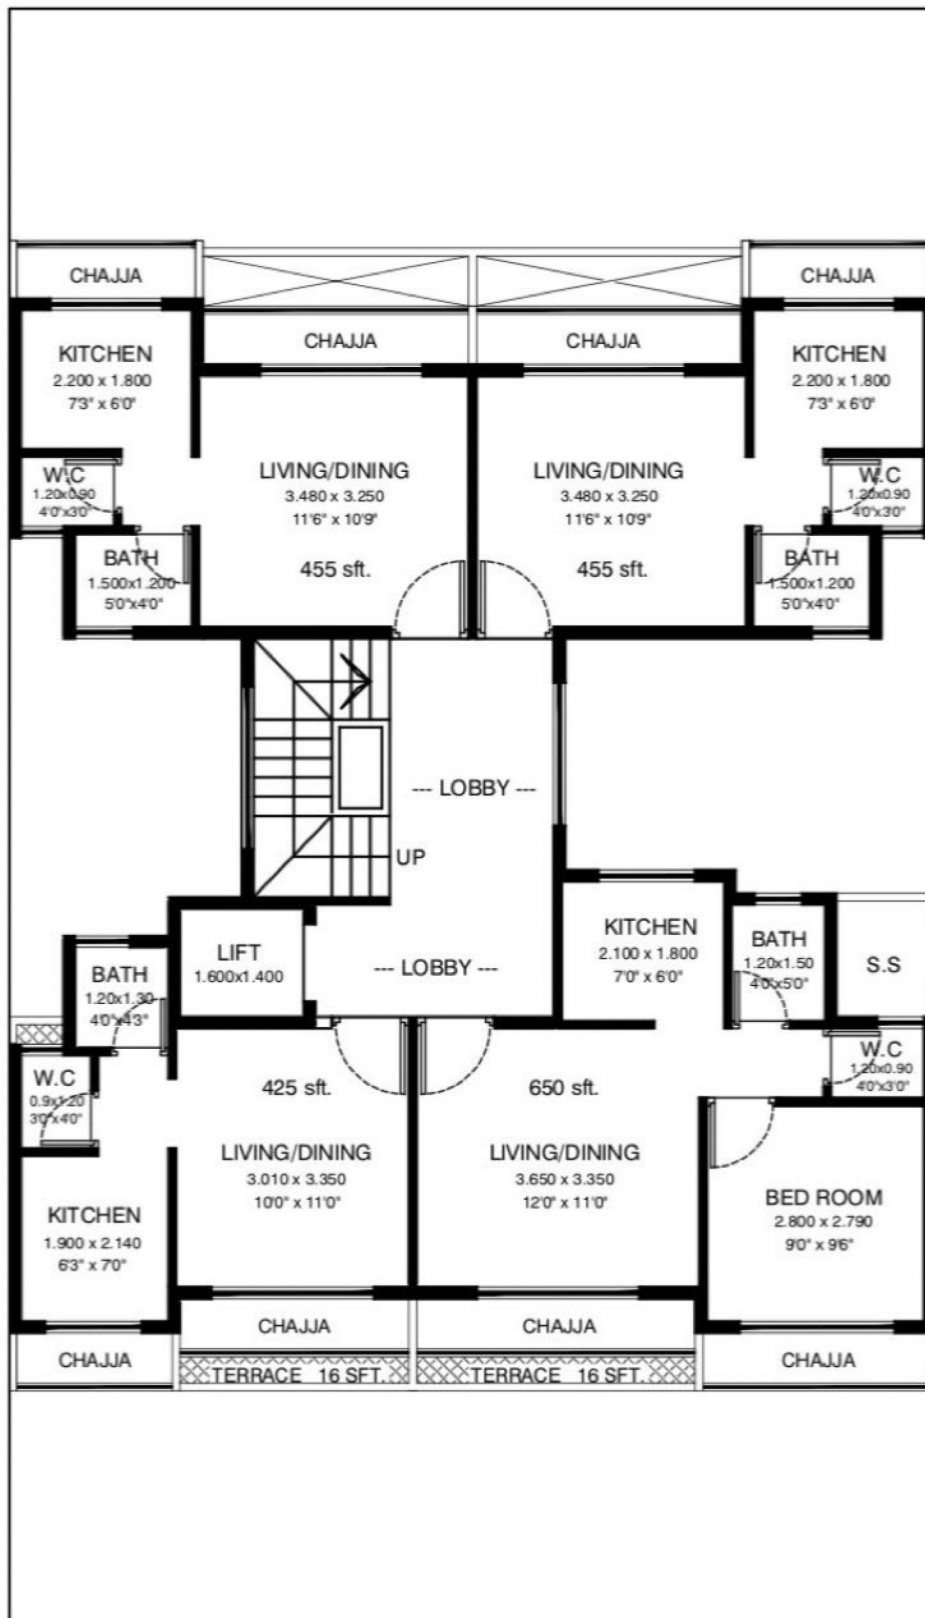

FIRST FLOOR PLAN

Project By:-

Project:-

PROPOSED RESIDENTIAL BUILDING ON PLOT NO- 227,
SECTOR - 53, DRONAGIRI, NAVI MUMBAI.



Kalpak Architects

ARCHITECTS AND INTERIOR DESIGNERS

Tel. (D) : 2771 0305
Tel. (R) : 2770 6283

Plot No.85, Nandanvan Society, Sector-17,
Nerul, Navi Mumbai - 400 706.

E-mail: kalpakarchitects@gmail.com